



SITE LOCATION

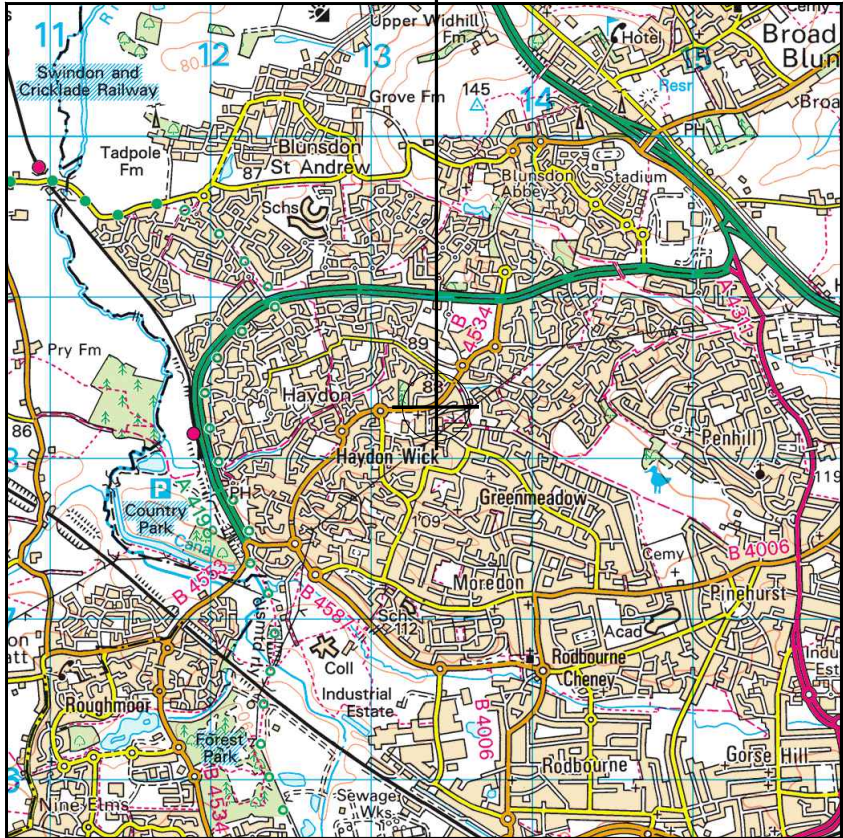

Reproduced by permission of Ordnance Survey on behalf of the Controller of Her Majesty's Stationery Office All rights reserved. © Crown Copyright licence no. 100022432


SITE AREA PLAN

 

SITE PHOTOGRAPH




SITE LOCATION

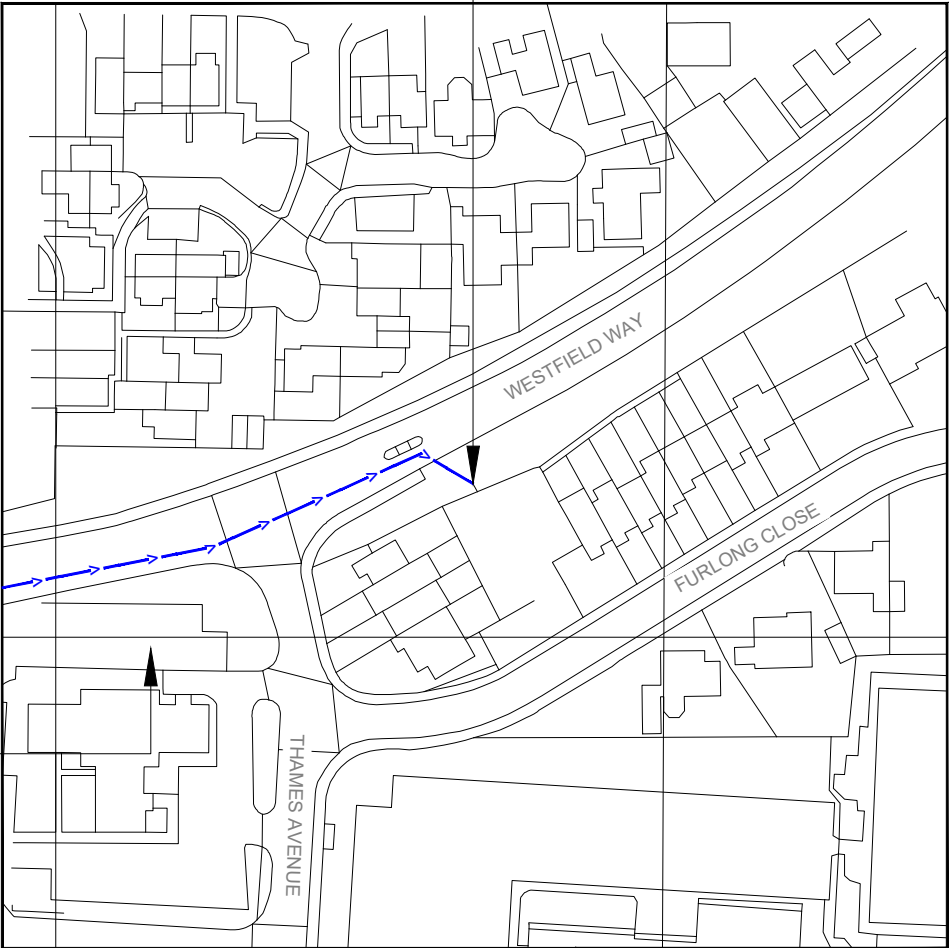

Reproduced by permission of Ordnance Survey on behalf of the Controller of Her Majesty's Stationery Office All rights reserved. © Crown Copyright licence no. 100022432

NGR E: 413369 N: 188325

SITE LOCATION PLAN

 

GOOGLE MAPS QR CODE

GOOGLE MAPS - <https://goo.gl/maps/cK5yqGy8vmYhtdrz6>  
STREETVIEW - <https://goo.gl/maps/UyHcHEnUkMCYhBM5A>

NOTES:

1. ALL DIMENSIONS IN MM UNLESS OTHERWISE NOTED.

Access Route To Site:

A	Issued for Planning	OG	RWB	06.07.21
REV	MODIFICATION	BY	CH	DATE

**CK Hutchison  
Networks (UK)  
Limited**  
Great Brighams Mead,  
Vastern Road, Reading,  
Berkshire, England,  
RG1 8DJ

Design Consultant & Principal Contractor:

**Great British Communications**  
Lapwing House, Block 3 Forward Point,  
Tan House Lane, Widnes, Cheshire, WAB 0SL  
t. 44 (0)151 420 4128  
[www.gbcservices.co.uk](http://www.gbcservices.co.uk)

Site Name: **WESTFIELD WAY**

3UK Cell ID: **SWN16114**


Address: **WESTFIELD WAY  
HAYDON WICK  
SWINDON  
WILTSHIRE  
SN25 1QX**

Title: **002 SITE LOCATION PLAN**

Project: **UNILATERAL SW**

Purpose of Issue: **PLANNING**


Site ID: -	
Drawing No: SWN16114_PLANNING_REV_A	Issue: A

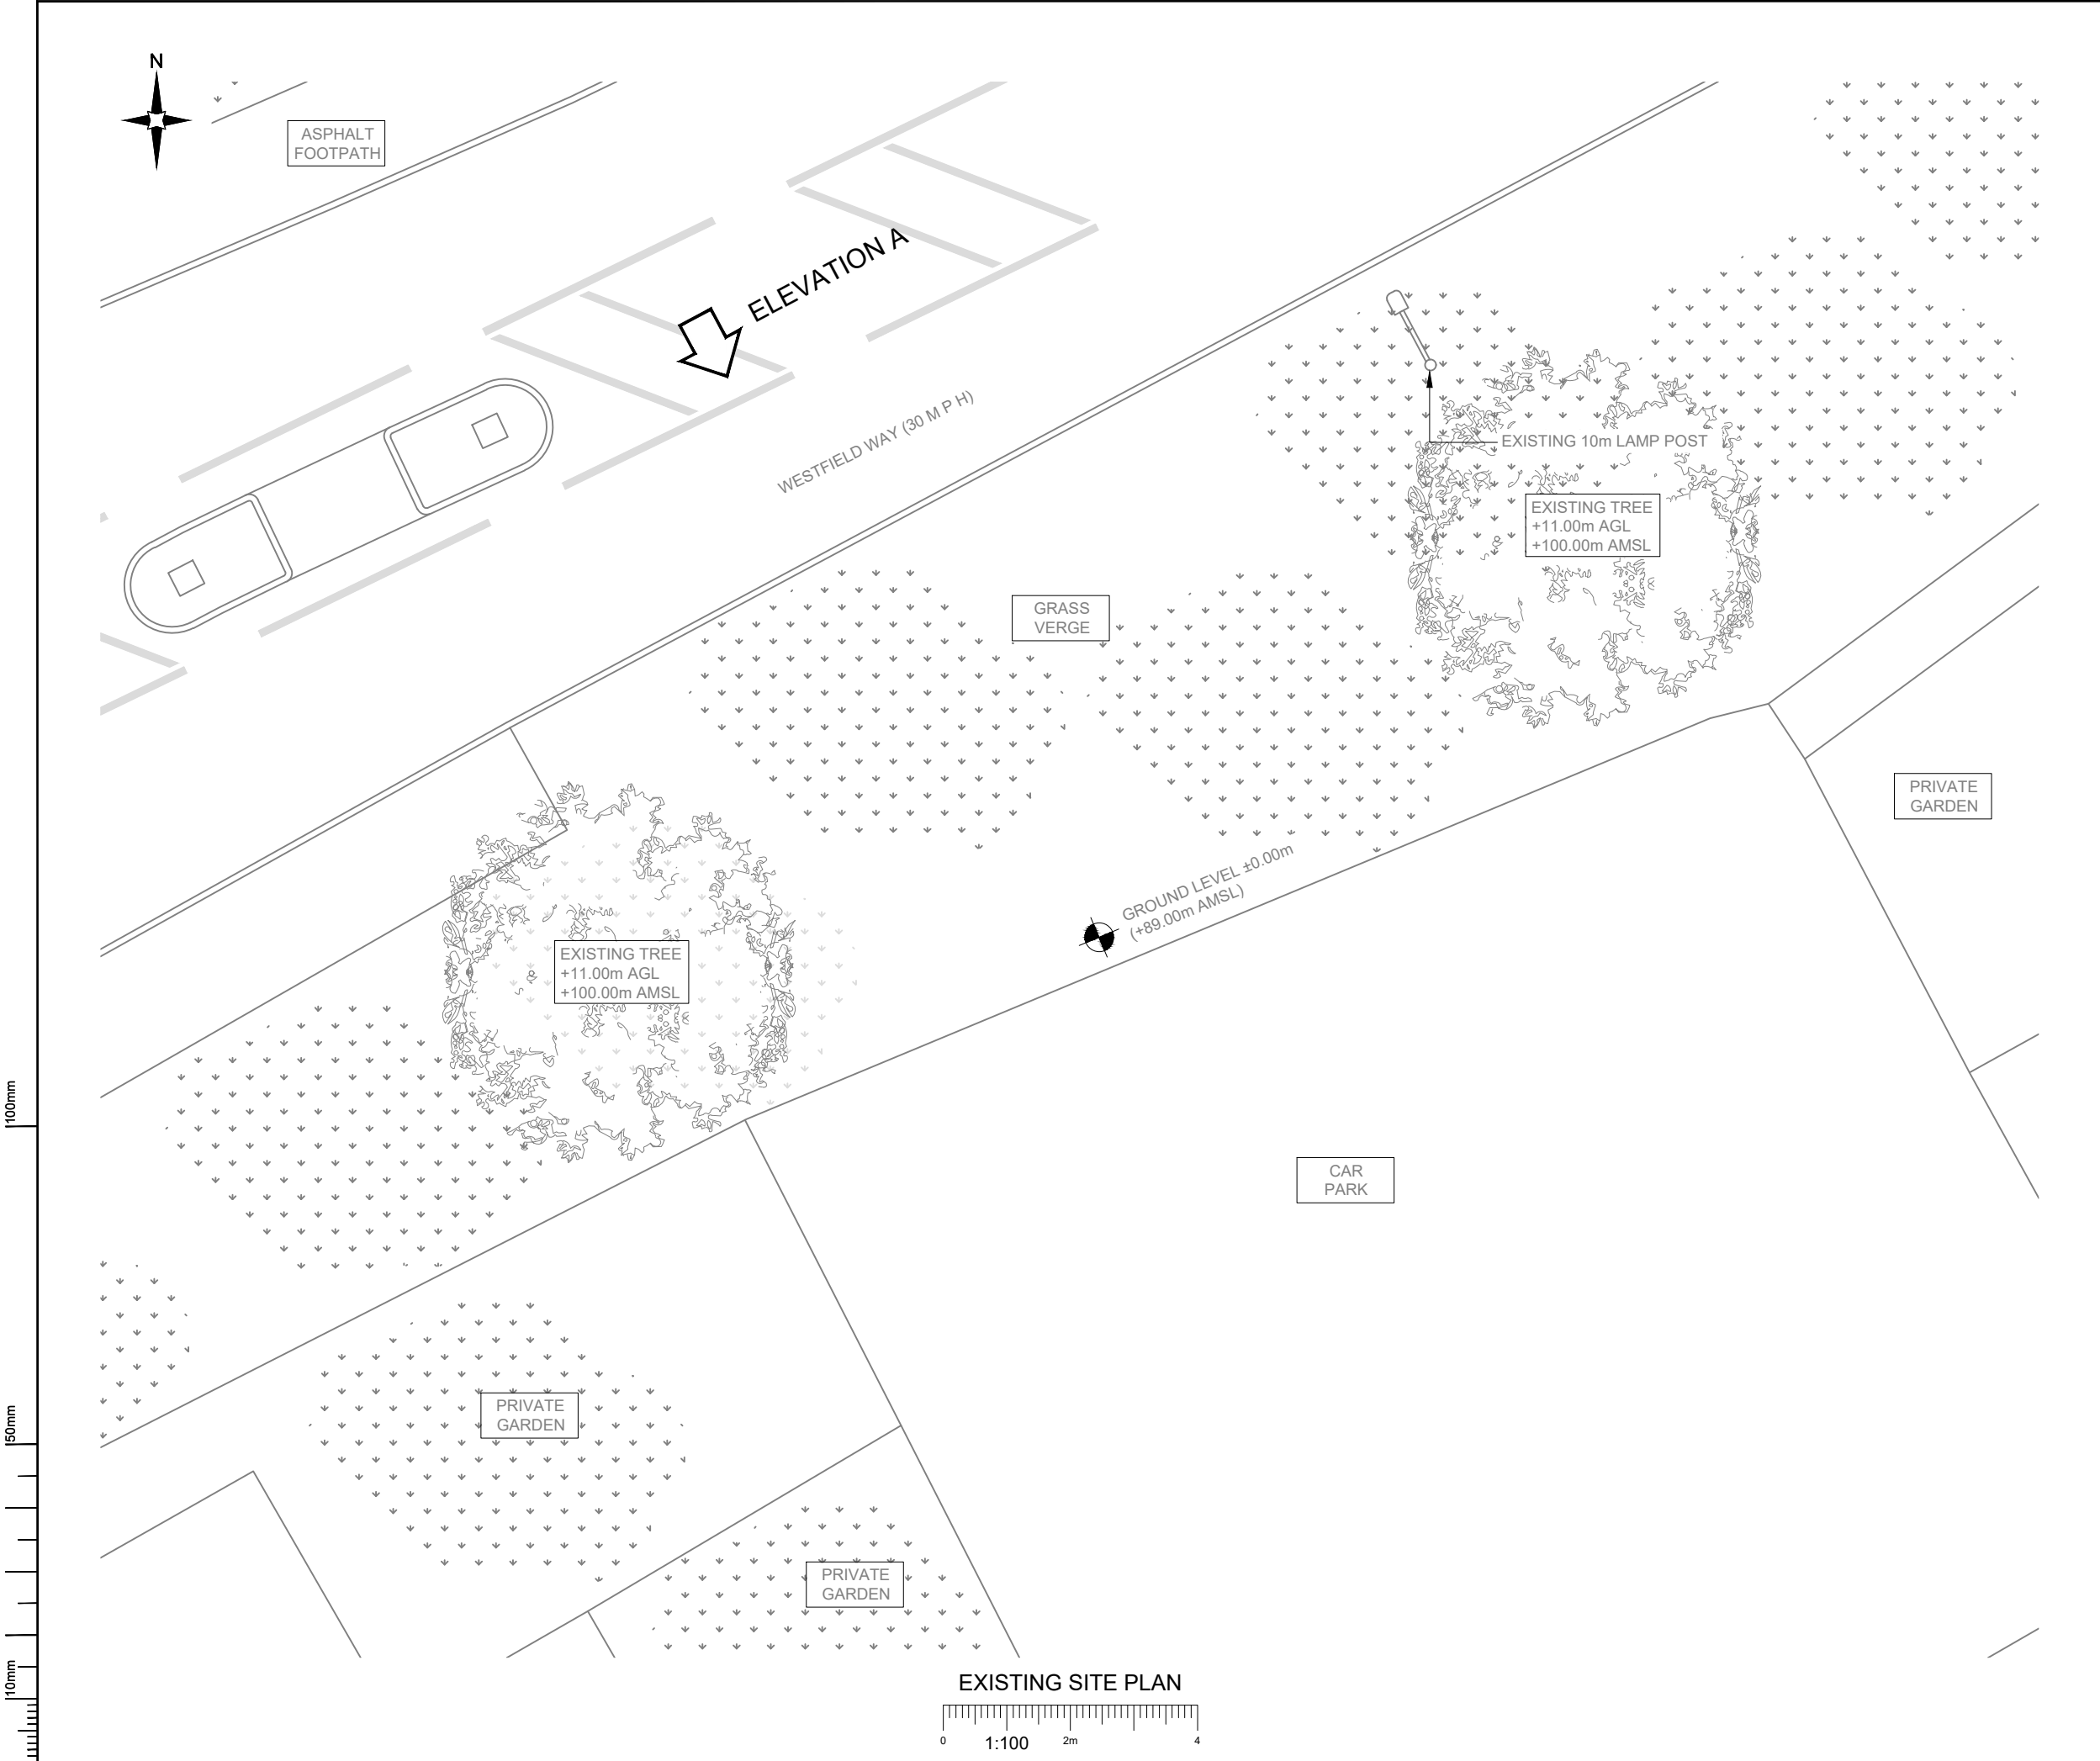

NOTES:  
 1. ALL DIMENSIONS IN MM UNLESS OTHERWISE NOTED.

A	Issued for Planning	TJP	RWB	06.07.21
REV	MODIFICATION	BY	CH	DATE

**CK Hutchison Networks (UK) Limited**  
 Great Brighams Mead,  
 Vastern Road, Reading,  
 Berkshire, England,  
 RG1 8DJ

Design Consultant & Principal Contractor:  
  
**Great British Communications**  
 Lapwing House, Block 3 Forward Point,  
 Tan House Lane, Widnes, Cheshire, WAB 0SL  
 t. 44 (0)151 420 4128  
 www.gbcservices.co.uk

Site Name:  
**WESTFIELD WAY**

3UK Cell ID:  
**SWN16114**

Address:  
**WESTFIELD WAY  
HAYDON WICK  
SWINDON  
WILTSHIRE  
SN25 1QX**

Title:  
**100 EXISTING SITE PLAN**

Project:  
**UNILATERAL SW**

Purpose of Issue:  
**PLANNING**

Site ID:  
 -

Drawing No:  
**SWN16114\_PLANNING\_REV\_A**


Issue:  
**A**




100mm

50mm

10mm

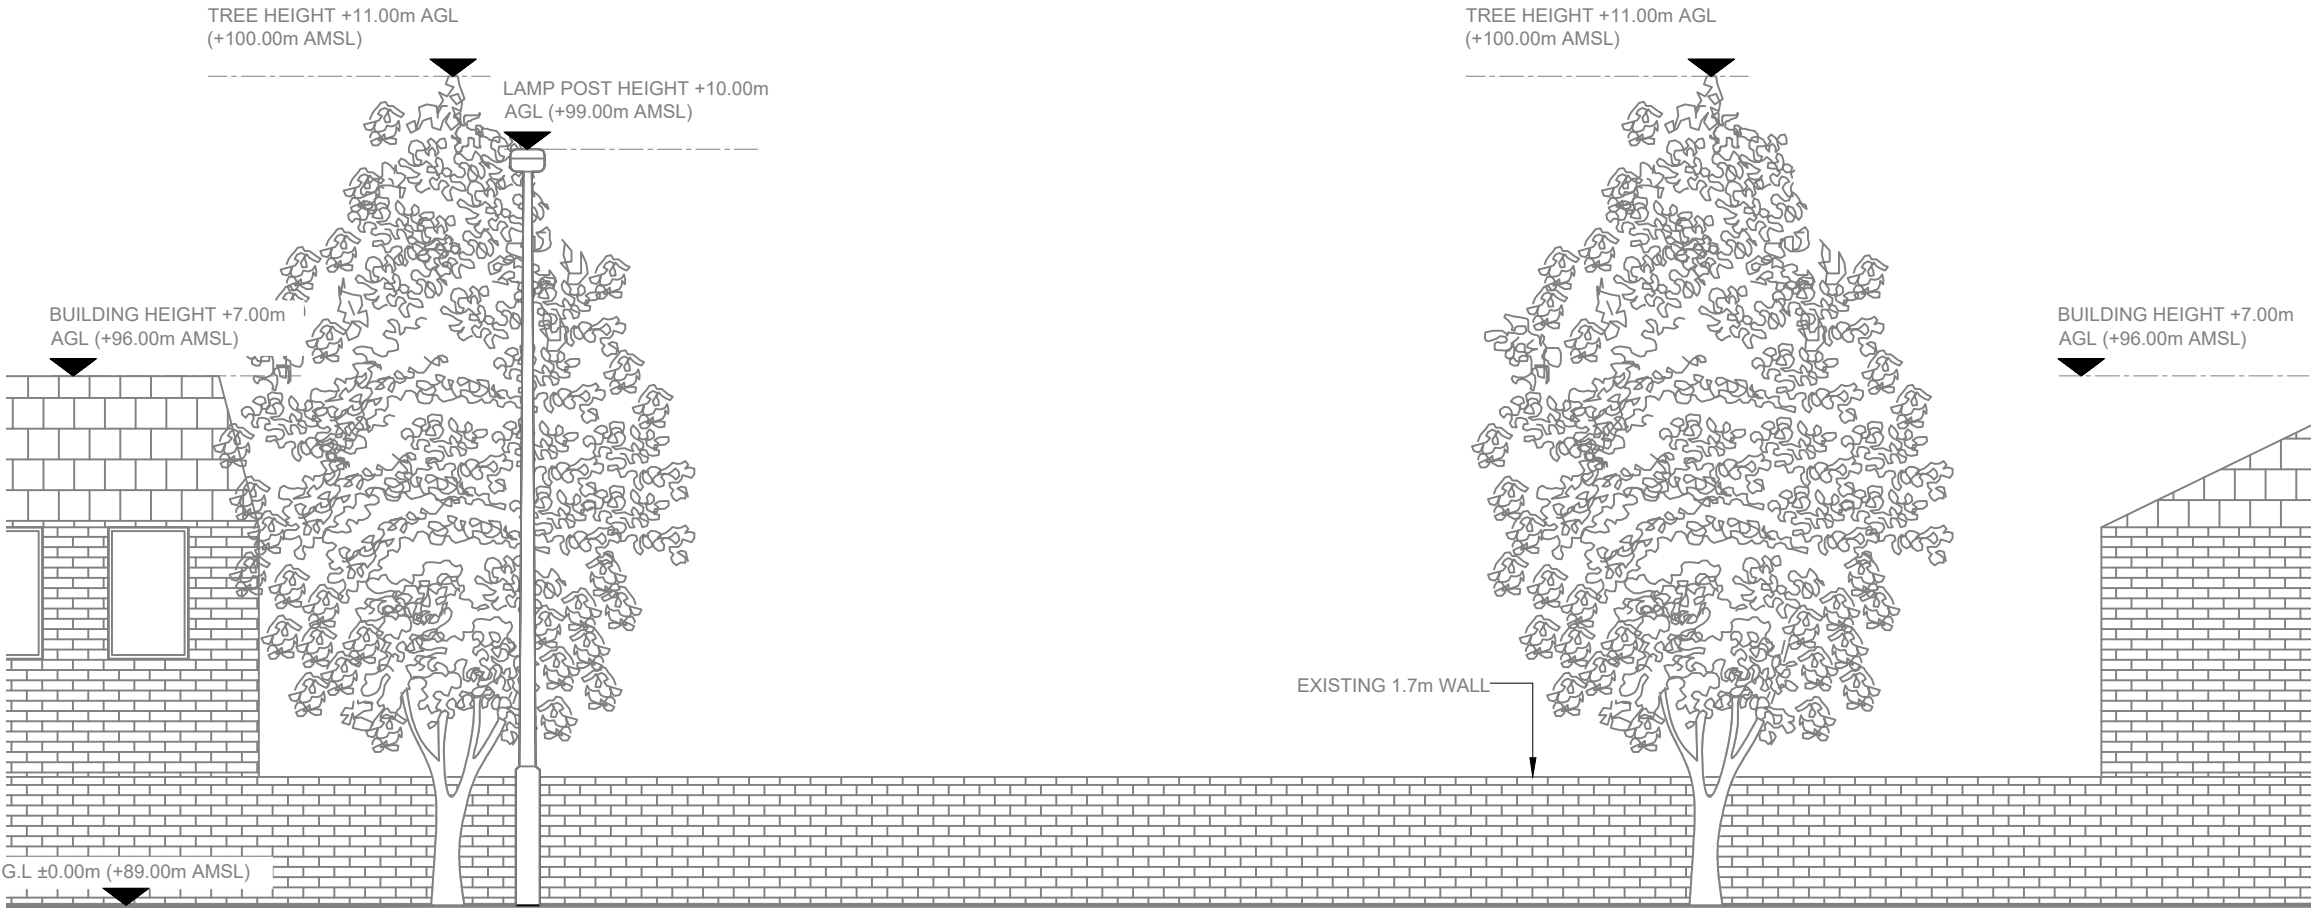

EXISTING ELEVATION A

 

- NOTES:
- ALL DIMENSIONS IN MM UNLESS OTHERWISE NOTED.

A	Issued for Planning	TJP	RWB	06.07.21
REV	MODIFICATION	BY	CH	DATE

CK Hutchison  
Networks (UK)  
Limited

Great Brighams Mead,  
Vastern Road, Reading,  
Berkshire, England,  
RG1 8DJ

Design Consultant & Principal Contractor:



Great British Communications  
Lapwing House, Block 3 Forward Point,  
Tan House Lane, Widnes, Cheshire, WAB 0SL  
t. 44 (0)151 420 4128  
www.gbcservices.co.uk

Site Name:  
WESTFIELD WAY

3UK Cell ID:  
SWN16114

Address:  
WESTFIELD WAY  
HAYDON WICK  
SWINDON  
WILTSHIRE  
SN25 1QX

Title:  
150 EXISTING SITE ELEVATION


Project:  
UNILATERAL SW

Purpose of Issue:  
PLANNING

Site ID:  
-

Drawing No:  
SWN16114\_PLANNING\_REV\_A

Issue:  
A

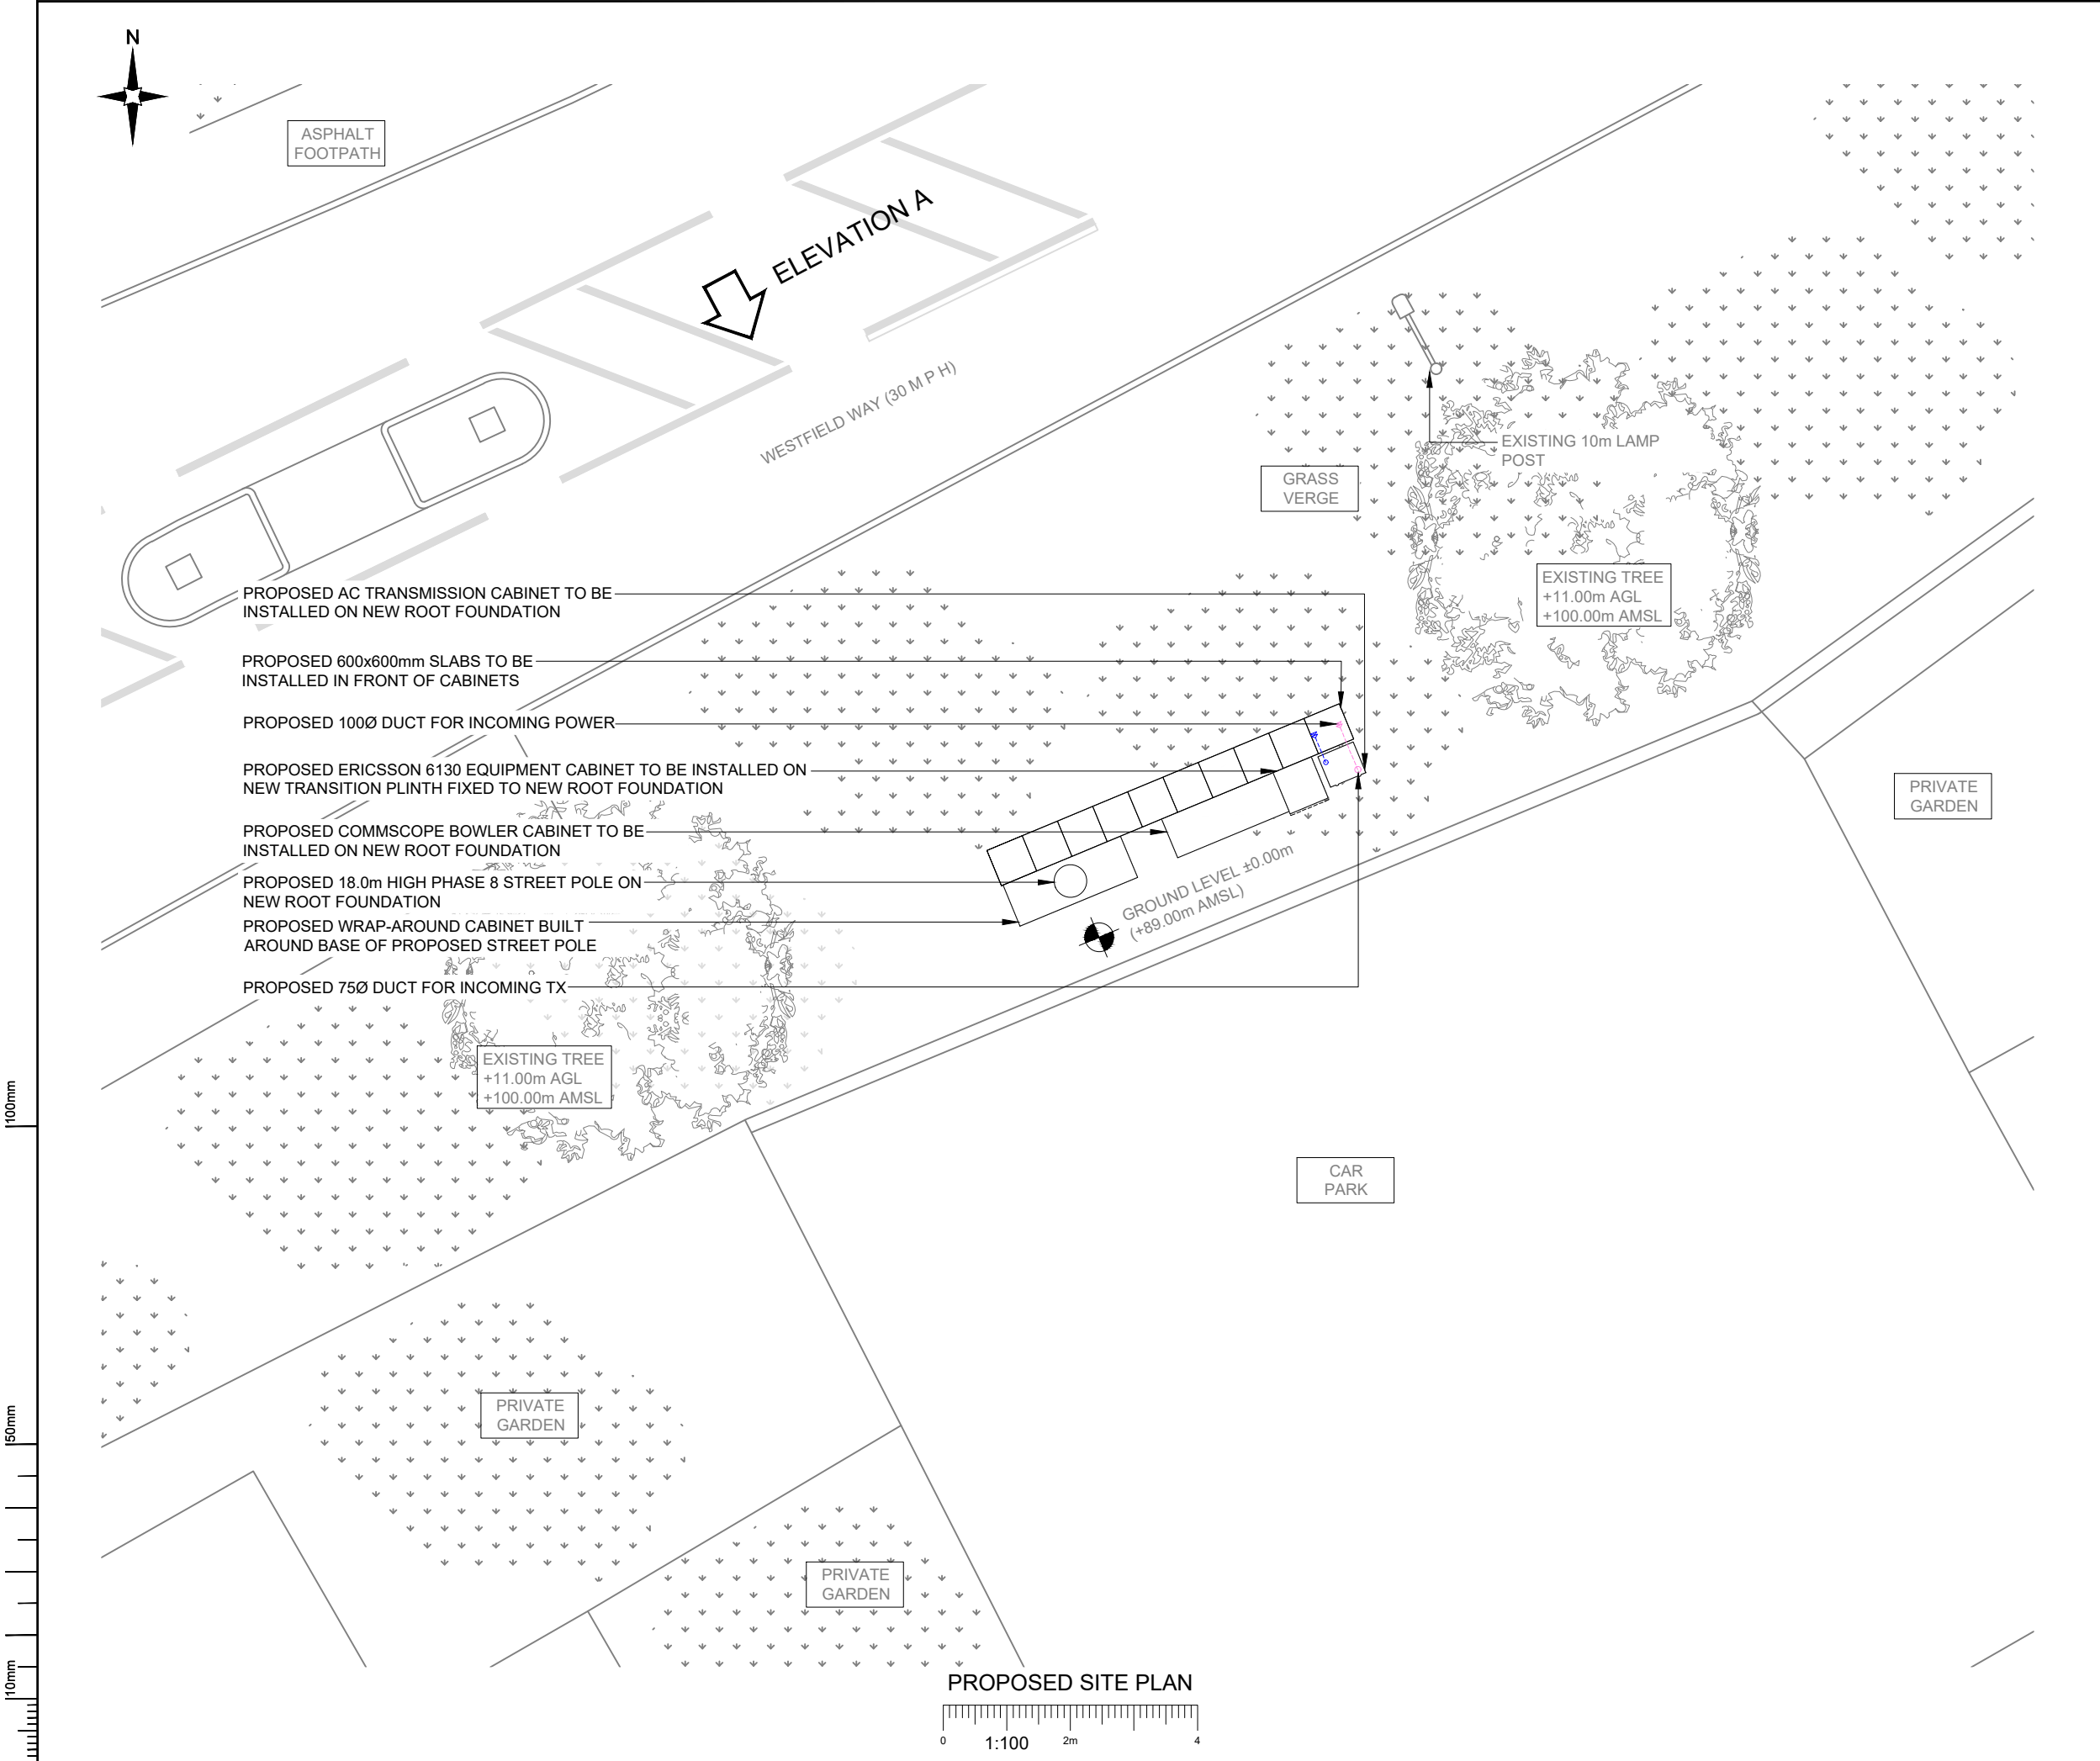

NOTES:  
  
1. ALL DIMENSIONS IN MM UNLESS OTHERWISE NOTED.

A	Issued for Planning	TJP	RWB	06.07.21
REV	MODIFICATION	BY	CH	DATE

CK Hutchison Networks (UK) Limited

Great Brighams Mead,  
Vastern Road, Reading,  
Berkshire, England,  
RG1 8DJ

Design Consultant & Principal Contractor:

GBC

Great British Communications  
Lapwing House, Block 3 Forward Point,  
Tan House Lane, Widnes, Cheshire, WAB 0SL  
t. 44 (0)151 420 4128  
www.gbcservices.co.uk

Site Name:

WESTFIELD WAY

3UK Cell ID:

SWN16114

Address:

WESTFIELD WAY  
HAYDON WICK  
SWINDON  
WILTSHIRE  
SN25 1QX

Title:

215 PROPOSED SITE PLAN

Project:

UNILATERAL SW

Purpose of Issue:

PLANNING

Site ID:


-

Drawing No:

SWN16114\_PLANNING\_REV\_A

Issue:

A

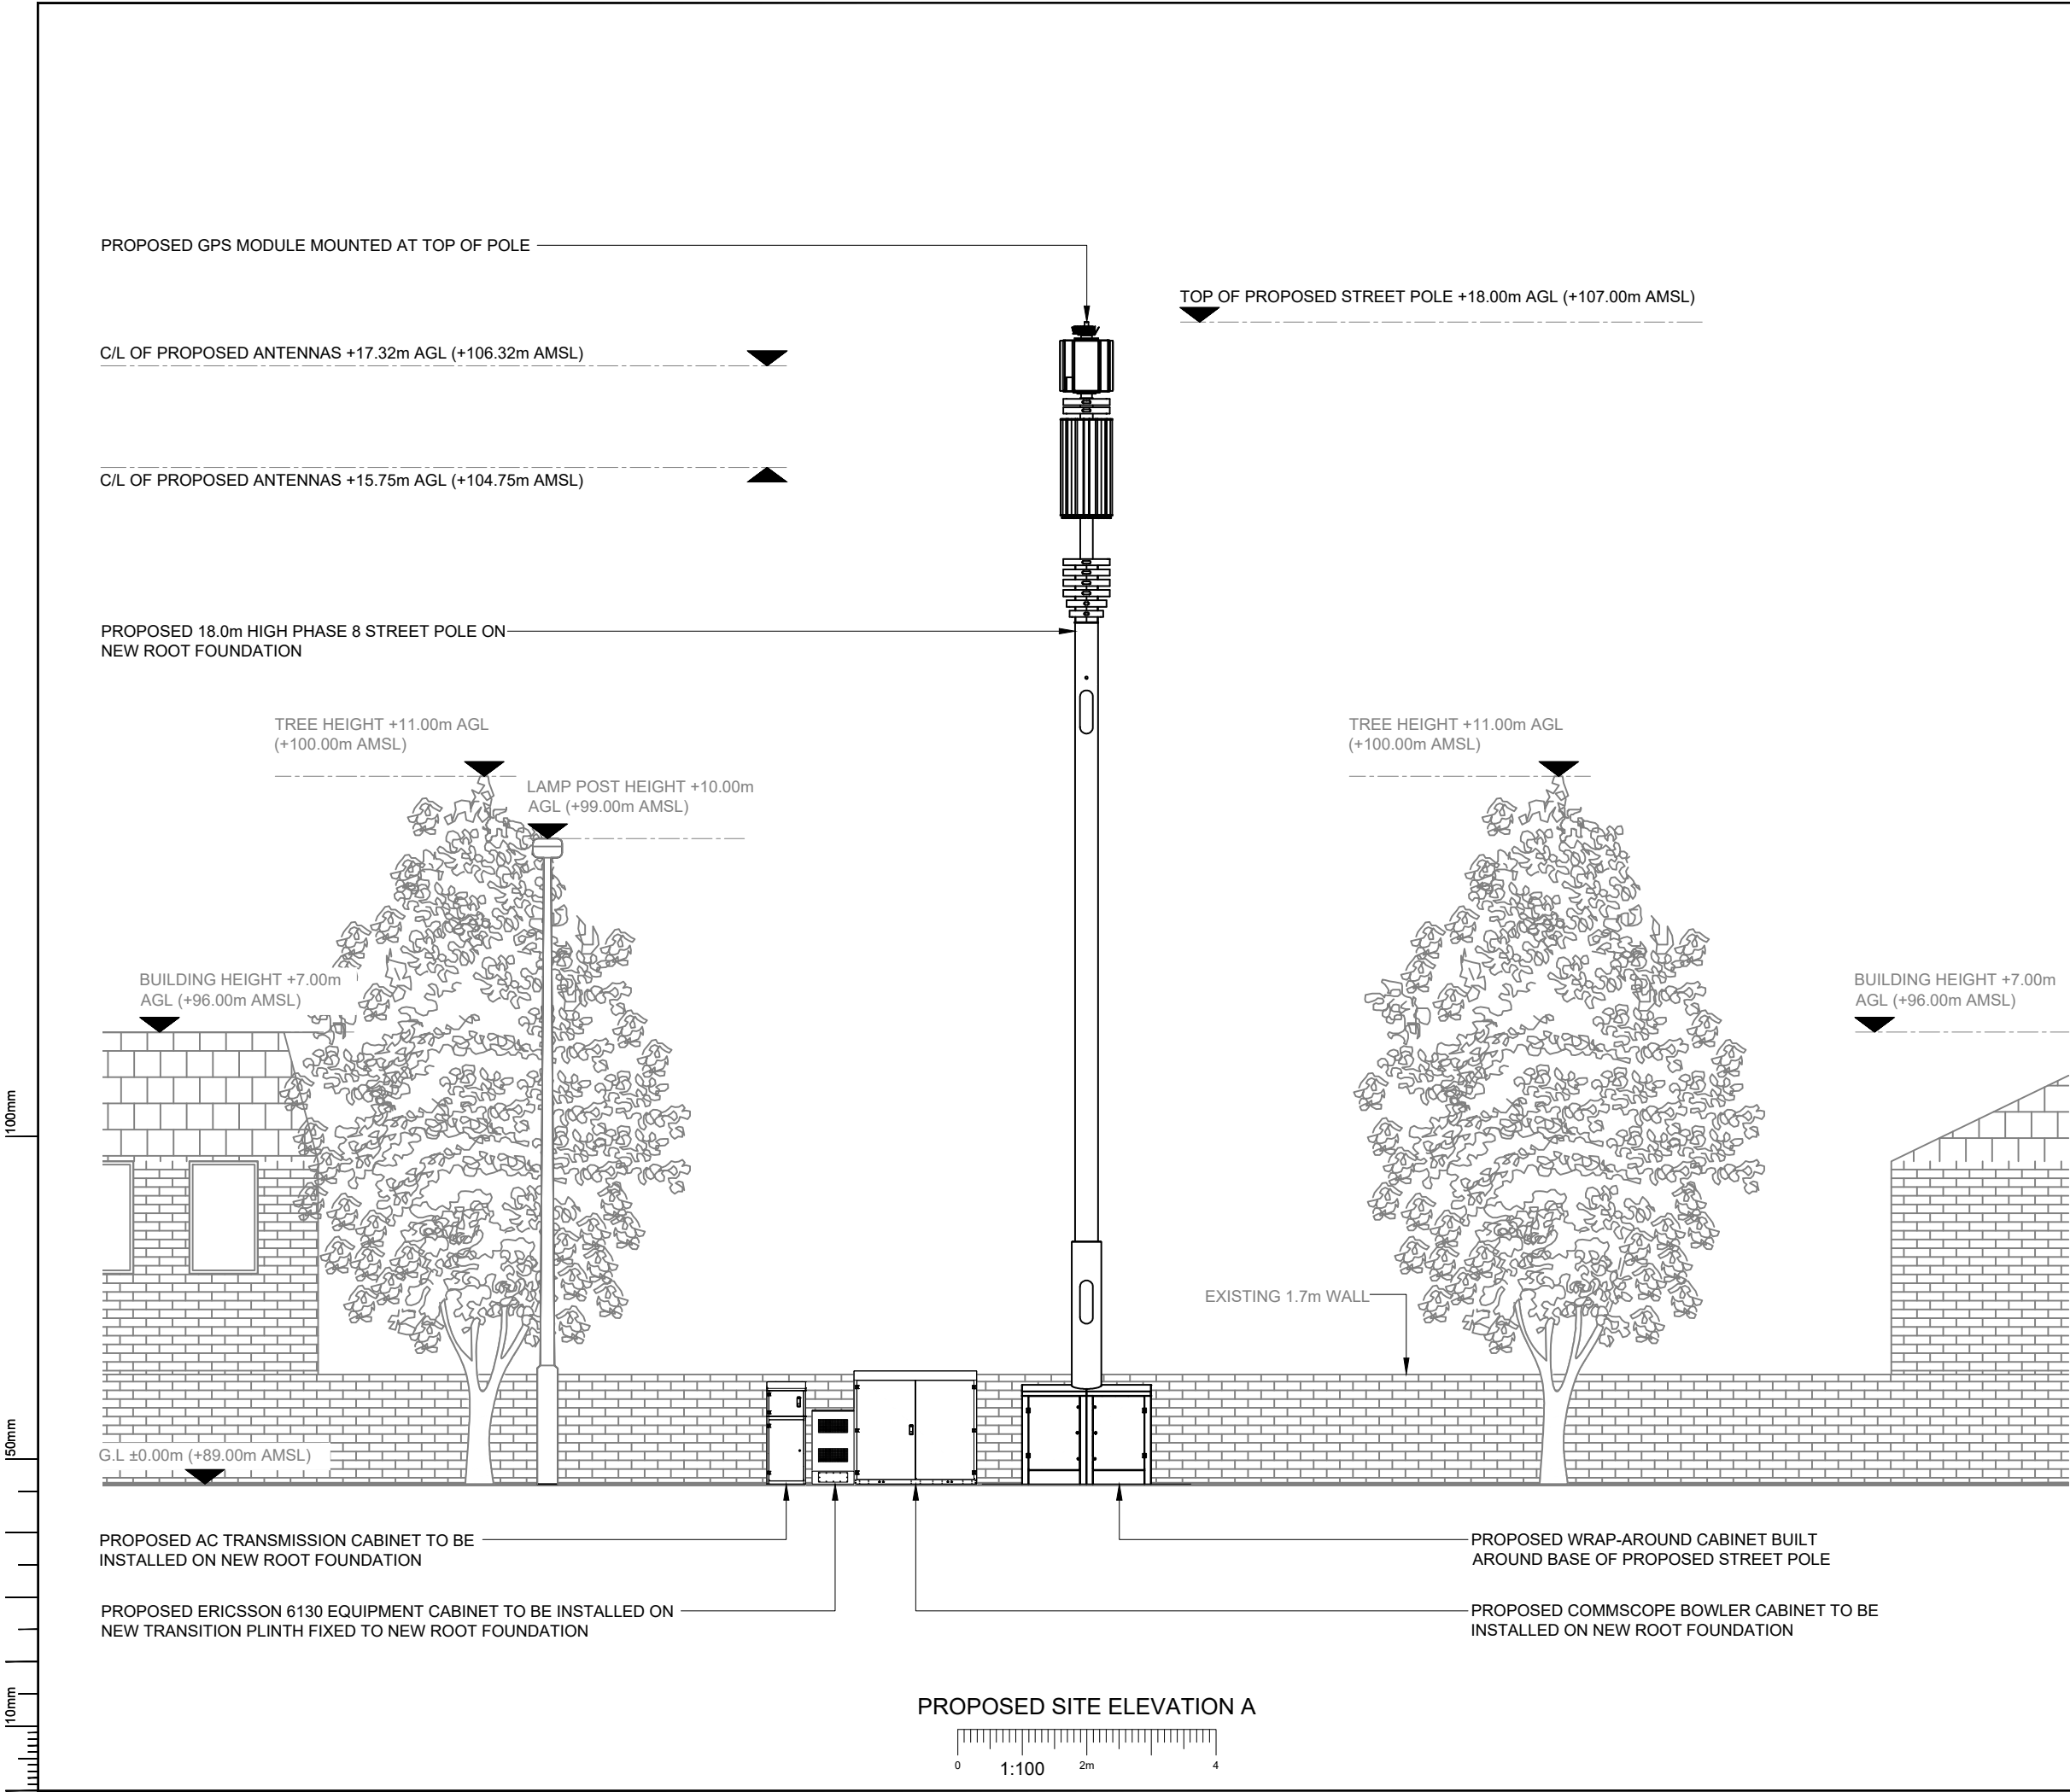

- NOTES:
1. ALL DIMENSIONS IN MM UNLESS OTHERWISE NOTED.

A	Issued for Planning	TJP	RWB	06.07.21
REV	MODIFICATION	BY	CH	DATE

**CK Hutchison  
Networks (UK)  
Limited**  
Great Brighams Mead,  
Vastern Road, Reading,  
Berkshire, England,  
RG1 8DJ

Design Consultant & Principal Contractor:

**GBC**  
Great British Communications  
Lapwing House, Block 3 Forward Point,  
Tan House Lane, Widnes, Cheshire, WAB 0SL  
t. 44 (0)151 420 4128  
www.gbcservices.co.uk

Site Name:  
**WESTFIELD WAY**

3UK Cell ID:  
**SWN16114**

Address:  
**WESTFIELD WAY  
HAYDON WICK  
SWINDON  
WILTSHIRE  
SN25 1QX**

Title:  
**265 PROPOSED SITE ELEVATION**

Project:  
**UNILATERAL SW**

Purpose of Issue:  
**PLANNING**

Site ID:  
**-**

Drawing No:  
**SWN16114\_PLANNING\_REV\_A**

Issue:  
**A**