




1 : 50000
Ordnance Survey map extract
based upon Landranger map series
with the permission of the Controller of
Her Majesty's Stationery Office
Licence No. 0100023487
Crown copyright.

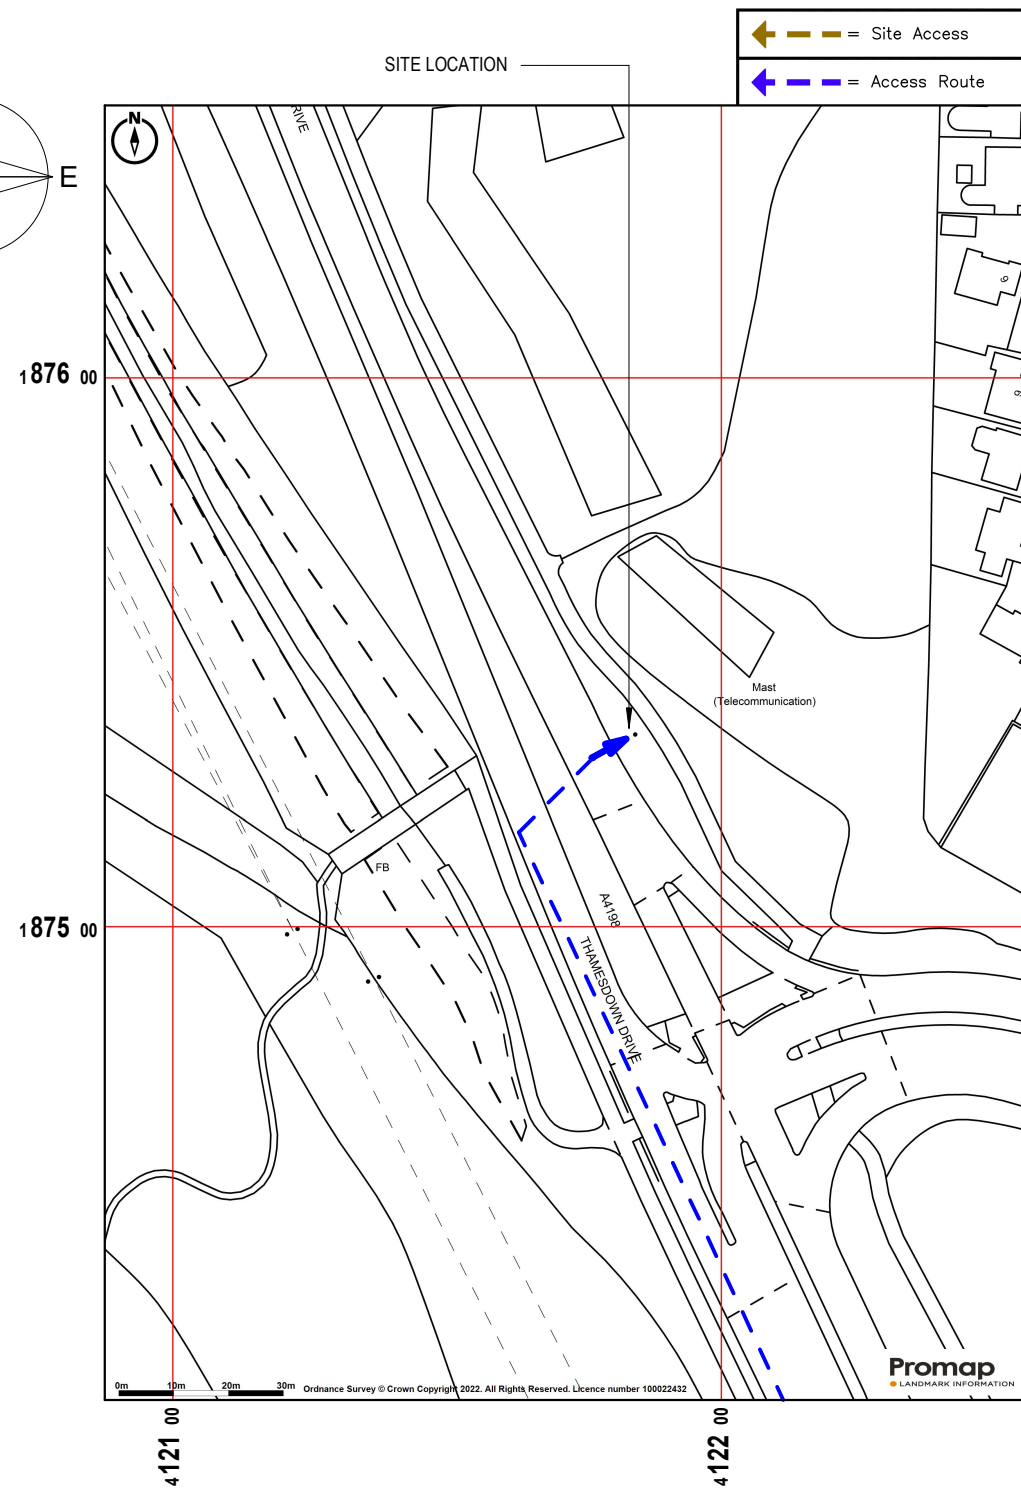

**These drawings comply with TEF and VF Standard ICNIRP guidelines under VM7F configuration.
Designed in accordance with Cornerstone document: SDN0009 "ICNIRP Compliance Summary (v5)"**

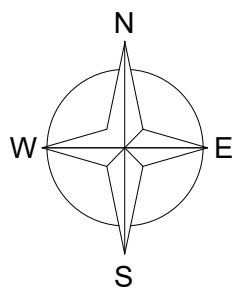

1 : 1250
Ordnance Survey map extract
based upon Landranger map series
with the permission of the Controller of
Her Majesty's Stationery Office
Licence No. 0100023487
Crown copyright.

 

DIRECTIONS TO SITE:
FOLLOW M4 TO GREAT WESTERN WAY/A3102. TAKE
EXIT 16 FROM M4, HEAD EAST ON M4, AT JUNCTION 16,
TAKE THE A3102 EXIT TO SWINDON (W)/ROYAL
WOOTTON BASSETT/CALNE, TAKE B4534 TO
THAMESDOWN DR/A4198 IN SWINDON, AT
SPITTLEBOROUGH ROUNDABOUT, TAKE THE 1ST EXIT
ONTO GREAT WESTERN WAY/A3102, AT BLAGROVE,
TAKE THE 1ST EXIT ONTO WHITEHILL WAY/B4534, AT
FIVEWAYS, TAKE THE 2ND EXIT AND STAY ON
WHITEHILL WAY/B4534, AT THE ROUNDABOUT, TAKE
THE 1ST EXIT ONTO MEAD WAY/B4534, KEEP LEFT TO
CONTINUE ON PURTON RD/B4534, CONTINUE ONTO
THAMESDOWN DR/A4198, SITE WILL BE ON RIGHT
HAND SIDE.

A	Issued for Approval	K.T.	SDUI	30.09.22
Rev.	MODIFICATION	BY	CH	DATE



Cell Name	Opt.
JCT THAMAESDOWN DRIVE & PURTON ROAD	A

Cell ID No		
CTIL	VF	TEF
E303589 12852322	81450_9	36798

Site Address / Contact Details


JCT THAMESDOWN DRIVE & PURTON ROAD
SWINDON
WILTSHIRE
SN2 2SG

Drawing Title:	SITE LOCATION MAPS
----------------	--------------------

Purpose of issue:	Dwg Rev:
PLANNING	

Drawing Number:	100	A
-----------------	-----	---

Surveyed By: SF		Original Sheet Size: A3		Pack Issue:
Drawn: K.T.	Date: 30.09.22	Checked: SDUI	Date: 30.09.22	A

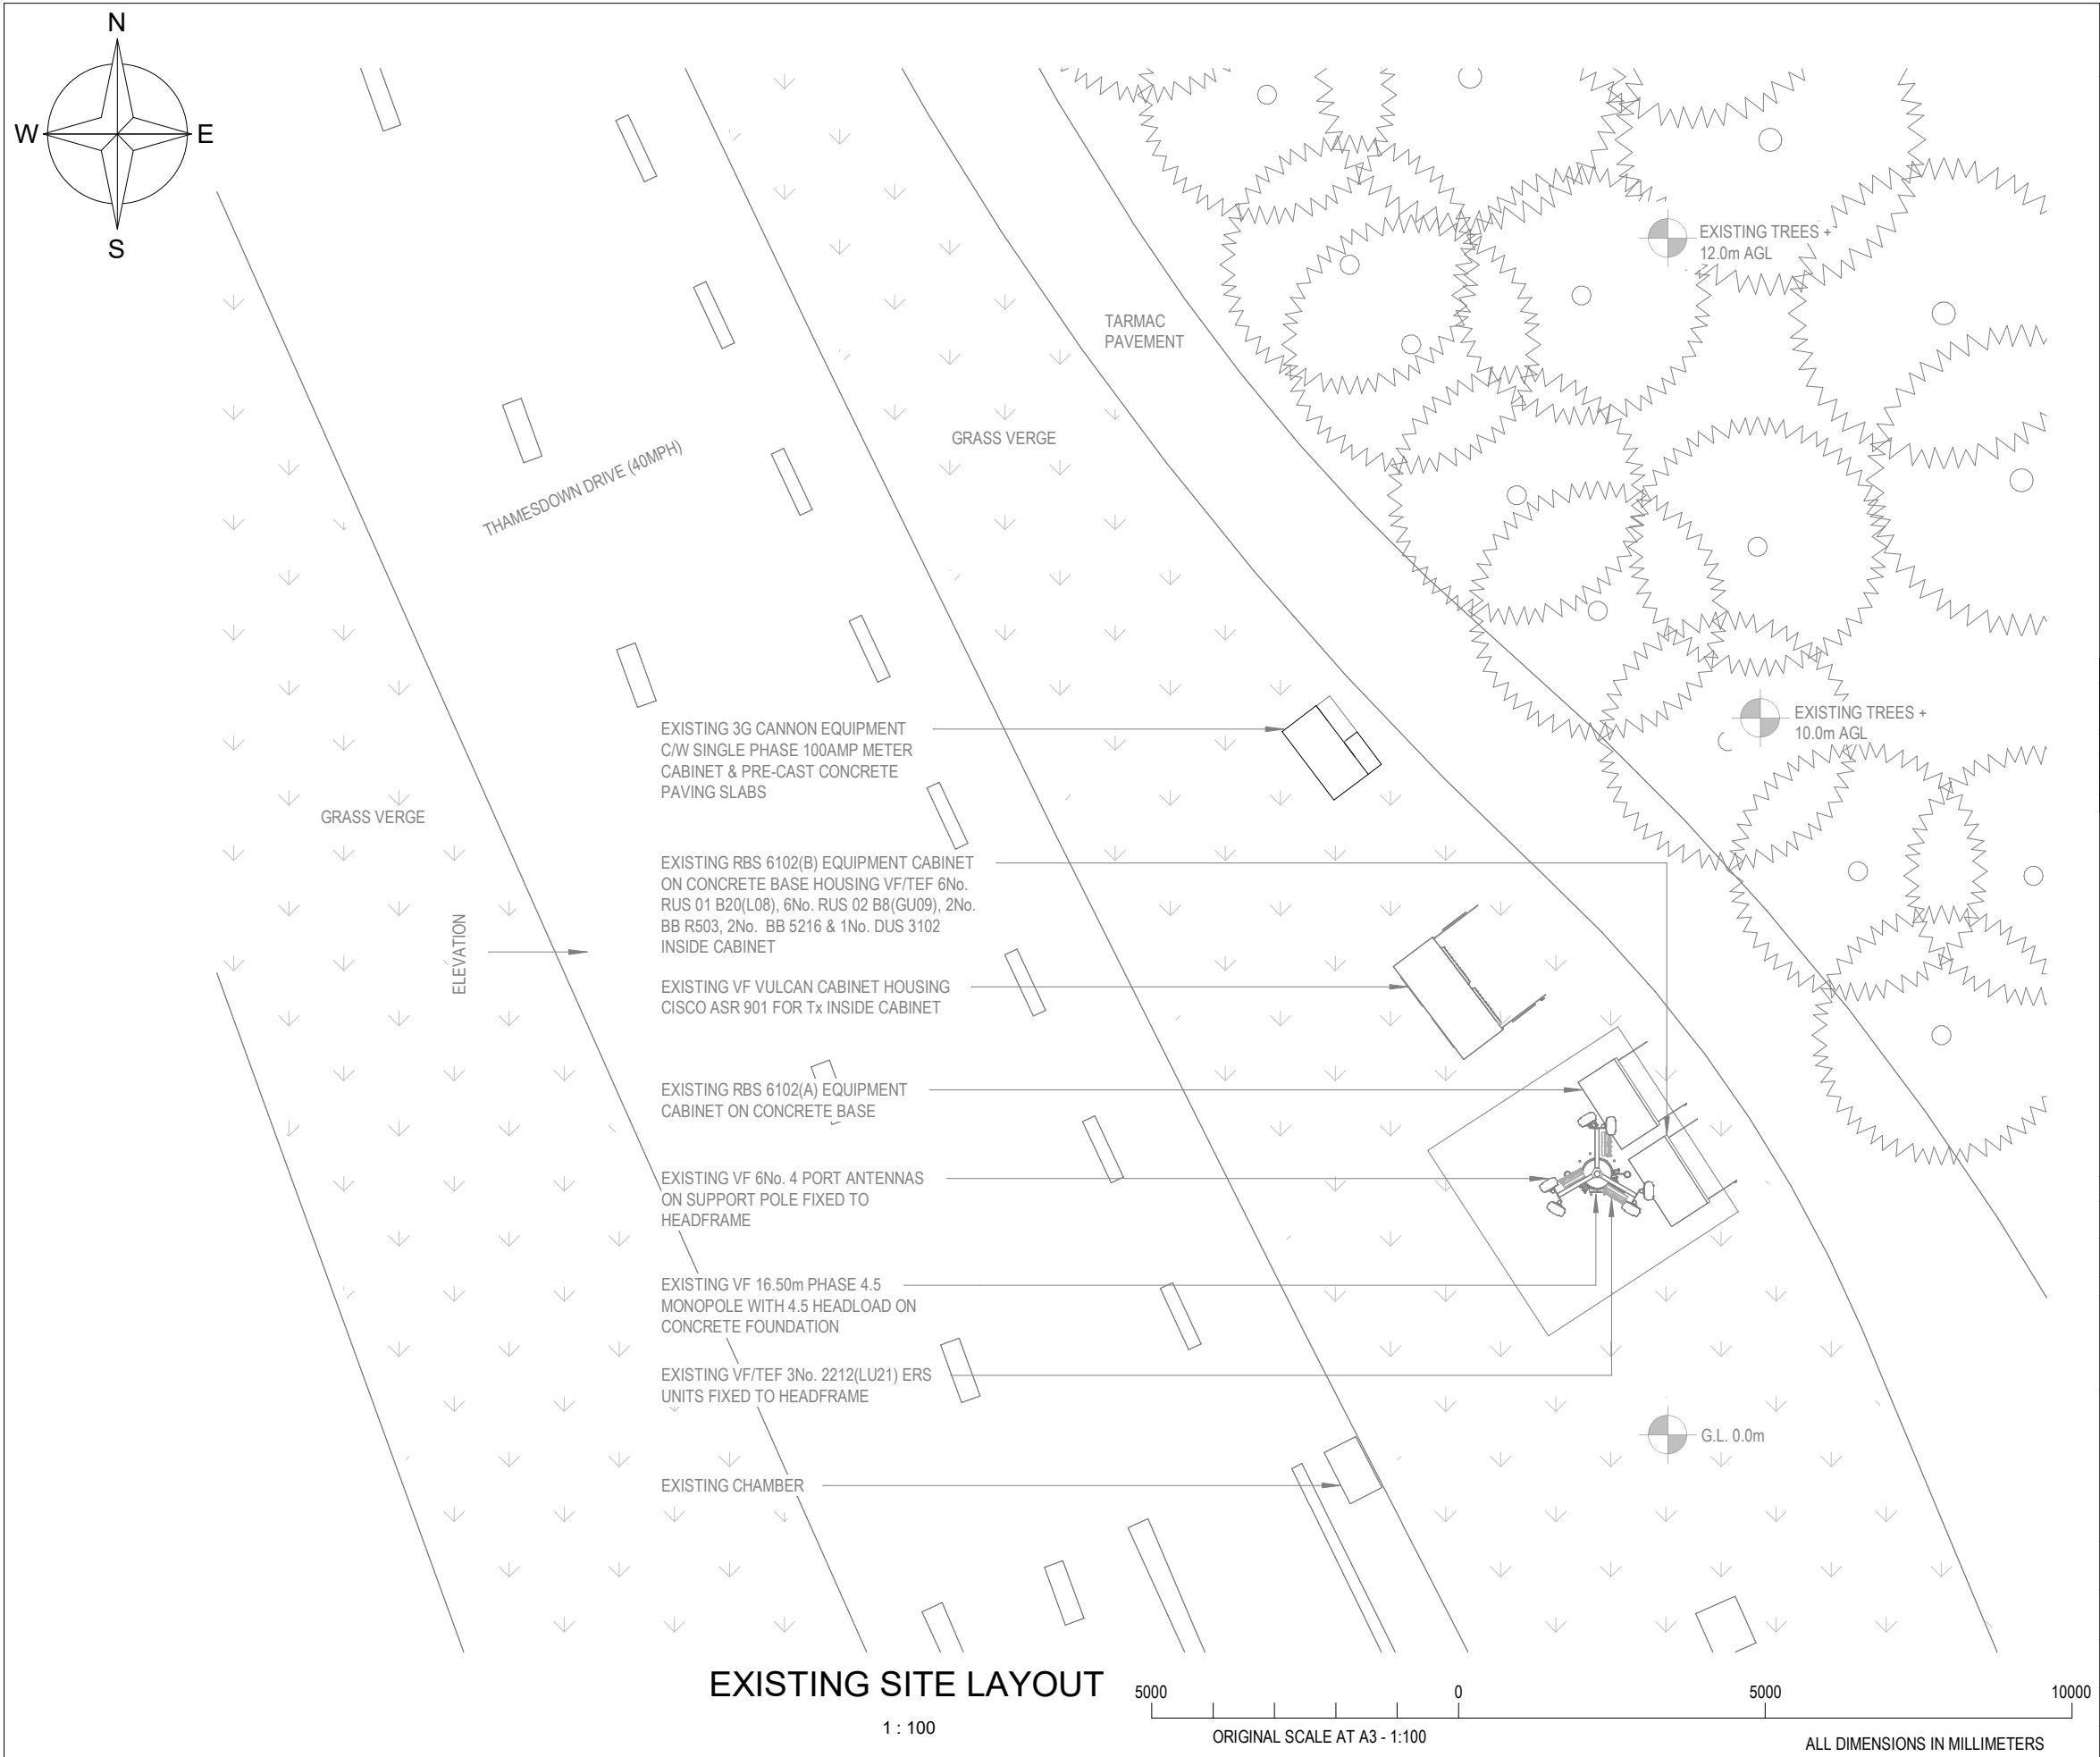

1. ALL DIMENSIONS ARE IN mm UNLESS NOTED OTHERWISE
2. DRAWING TO SCALE WHEN PRINTED AT A3

N.G.R.

E: 412185 N: 187534

NOTES:-

A	Issued for Approval	K.T.	SDUI	30.09.22
Rev.	MODIFICATION	BY	CH	DATE



ERICSSON
SDU IND TEAM



vodafone
SEAL_5G (DSS)

Cell Name

Opt.

JCT THAMAESDOWN DRIVE & PURTON ROAD

A

Cell ID No

CTIL

VF

TEF

E303589
12852322

81450_9

36798

Site Address / Contact Details

JCT THAMAESDOWN DRIVE & PURTON ROAD
SWINDON
WILTSHIRE
SN2 2SG

Drawing Title:

EXISTING SITE LAYOUT

Purpose of issue:

PLANNING

Dwg Rev:

Drawing Number:

200

A

Surveyed By:

SF

Original Sheet Size:

A3

Pack Issue:

Drawn:

K.T.

Date:

30.09.22

Checked:



SDUI

Date:

30.09.22

A

30-09-2022 16:35:23

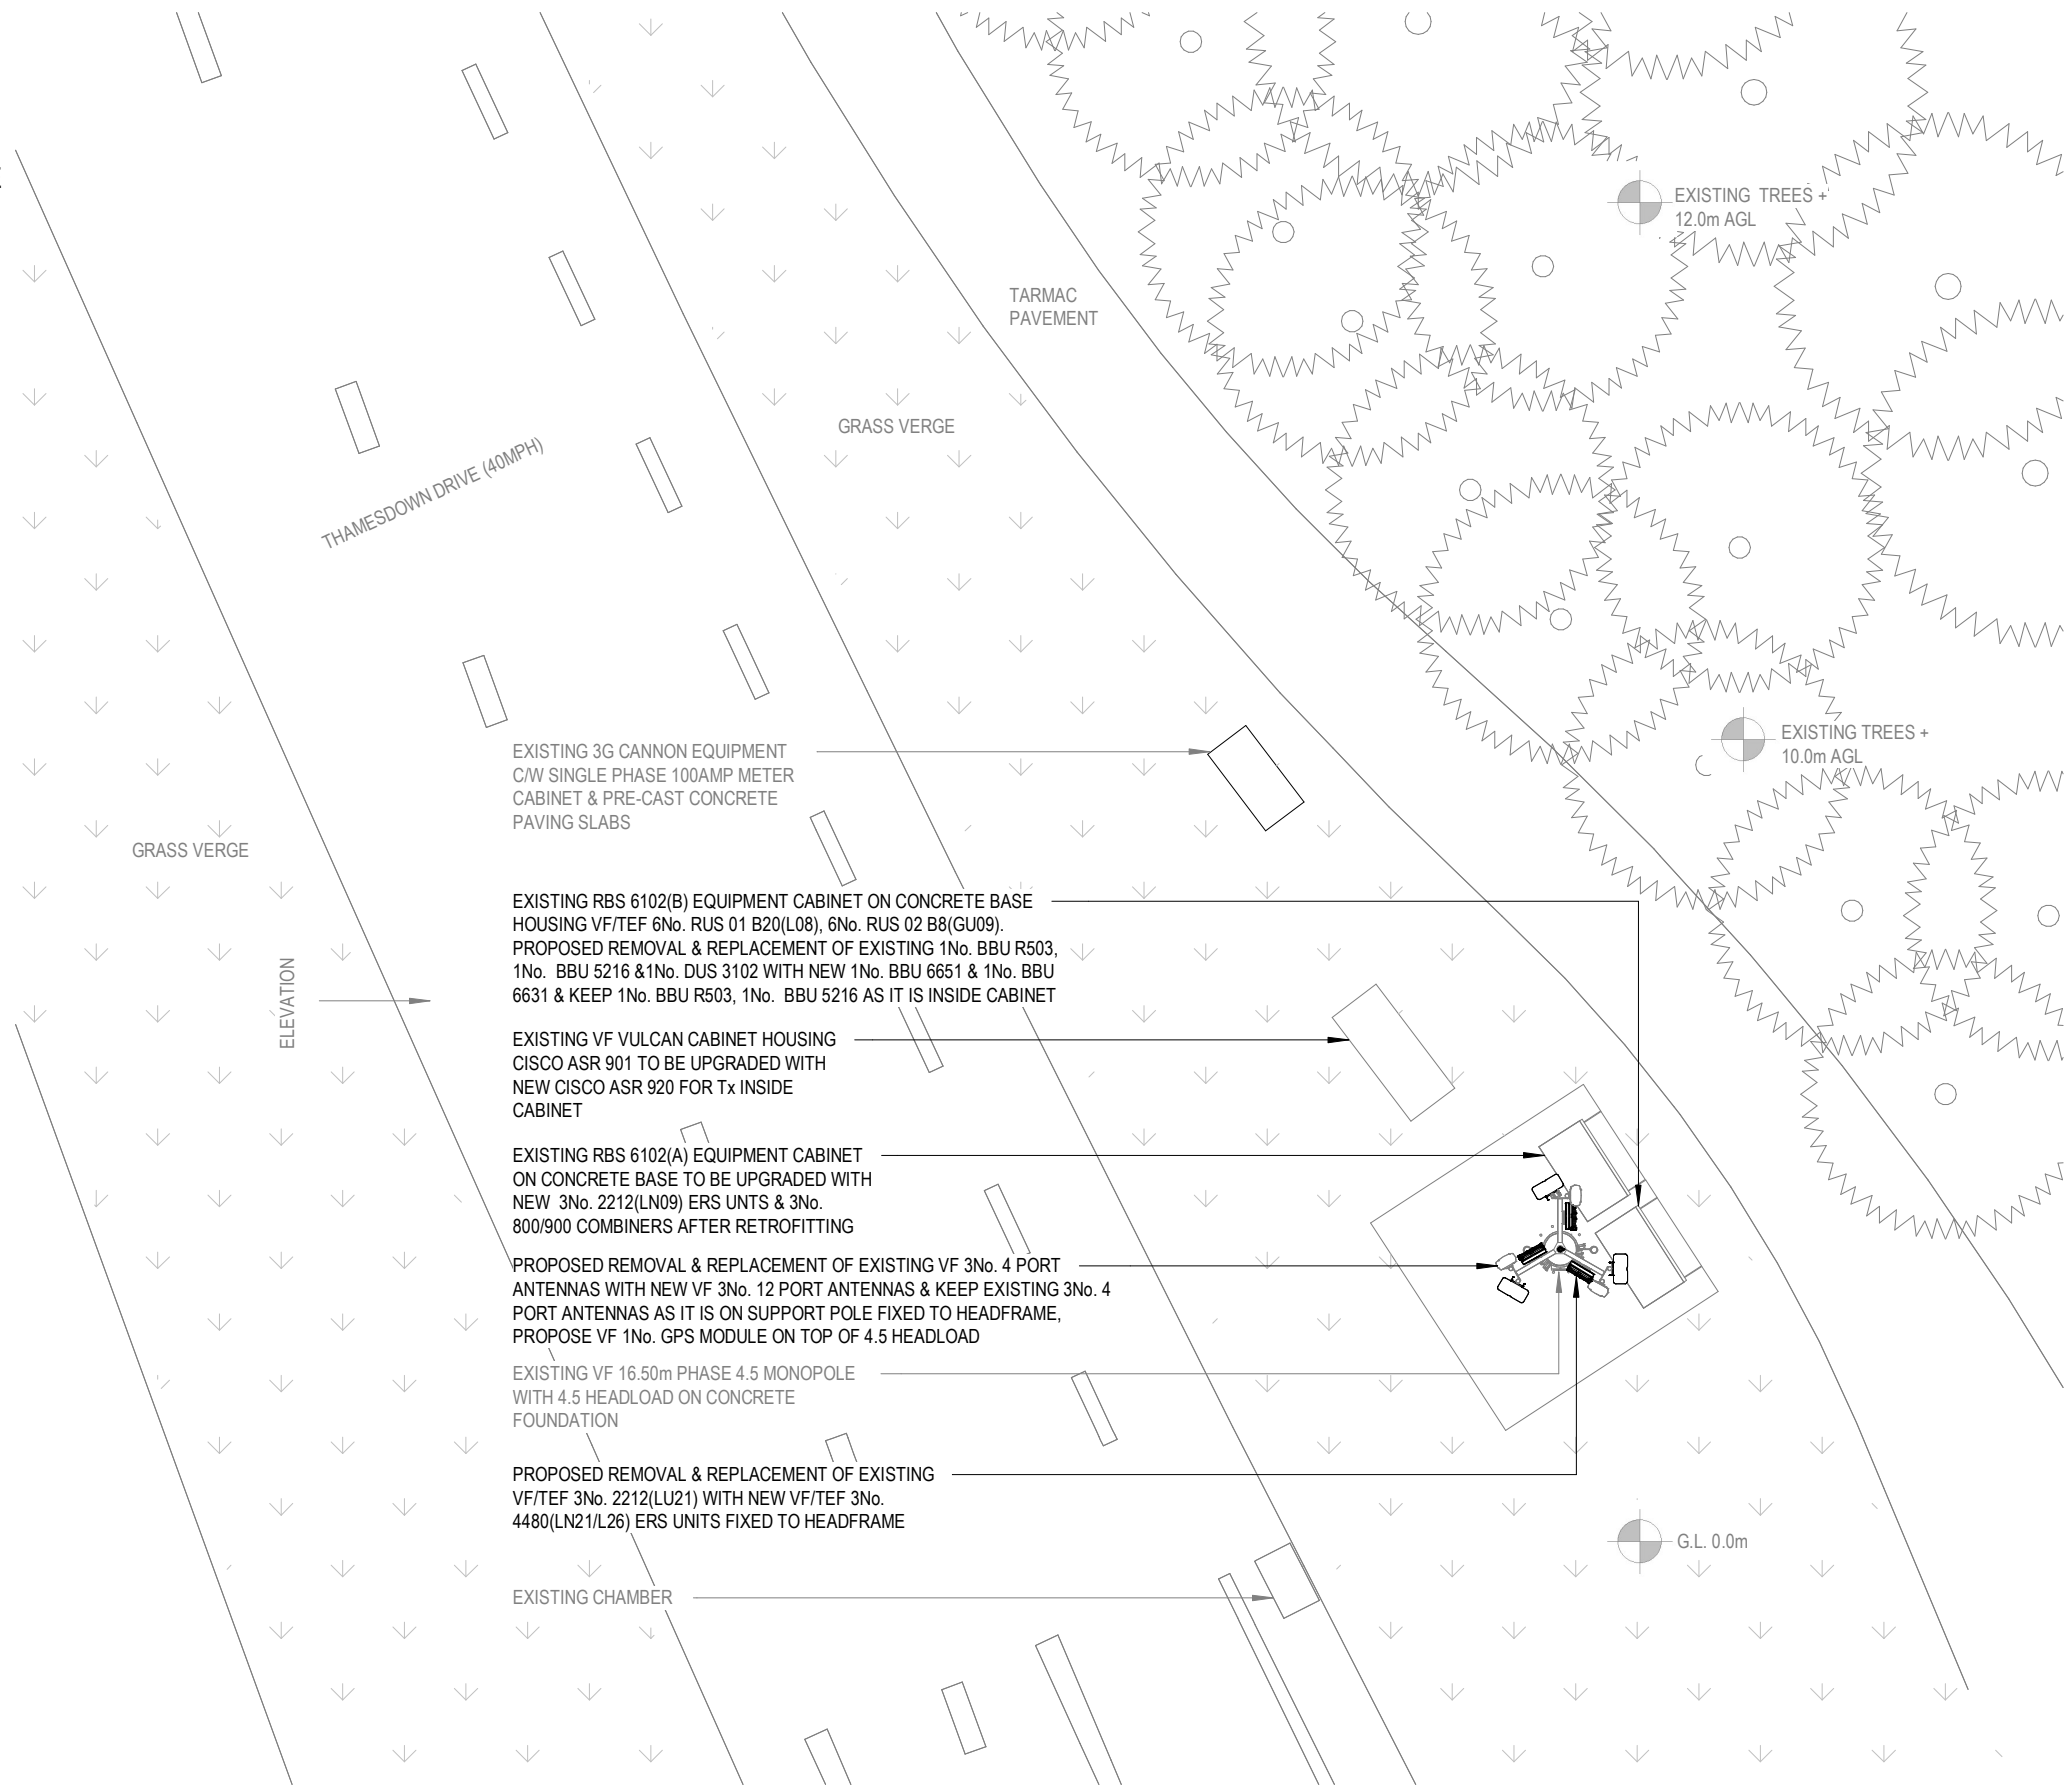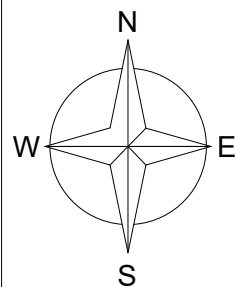

These drawings comply with TEF and VF Standard ICNIRP guidelines under VM7F configuration.
Designed in accordance with Cornerstone document: SDN0009 "ICNIRP Compliance Summary (v5)"

PROPOSED SITE LAYOUT



1. ALL DIMENSIONS ARE IN mm UNLESS NOTED OTHERWISE
2. DRAWING TO SCALE WHEN PRINTED AT A3

N.G.R.

E: 412185 N: 187534

NOTES:-

VOD:

H14 + J12 + MJ24 + MJ25

ANTENNA 1 :

Commscope RRZZVV-65B-R6N43

AZIMUTHS:

90°/210°/330°

TOP/CL/US :

17.00m/15.95m/14.90m

ANTENNA 2 :

Kathrein 80010665

AZIMUTHS:

90°/210°/330°

TOP/CL/US :

17.00m/16.00m/15.00m

A

Issued for Approval

K.T.

SDUI

30.09.22

Rev.

MODIFICATION

BY

CH

DATE



ERICSSON

SDU IND TEAM



vodafone

SEAL_5G (DSS)

Cell Name

Opt.

JCT THAMASDOWN DRIVE & PURTON ROAD

A

Cell ID No

CTIL

VF

TEF

E303589

81450_9

36798

12852322

Site Address / Contact Details

JCT THAMESDOWN DRIVE & PURTON ROAD

SWINDON

WILTSHIRE

SN2 2SG

Drawing Title:

PROPOSED SITE LAYOUT

Purpose of issue:

PLANNING

Dwg Rev:

Drawing Number:

201

A

Surveyed By:

SF

Original Sheet Size:

A3

Pack Issue:

Drawn:

K.T.

Date:

30.09.22

Checked:


SDUI

Date:

30.09.22


A

30-09-2022 15:35:26

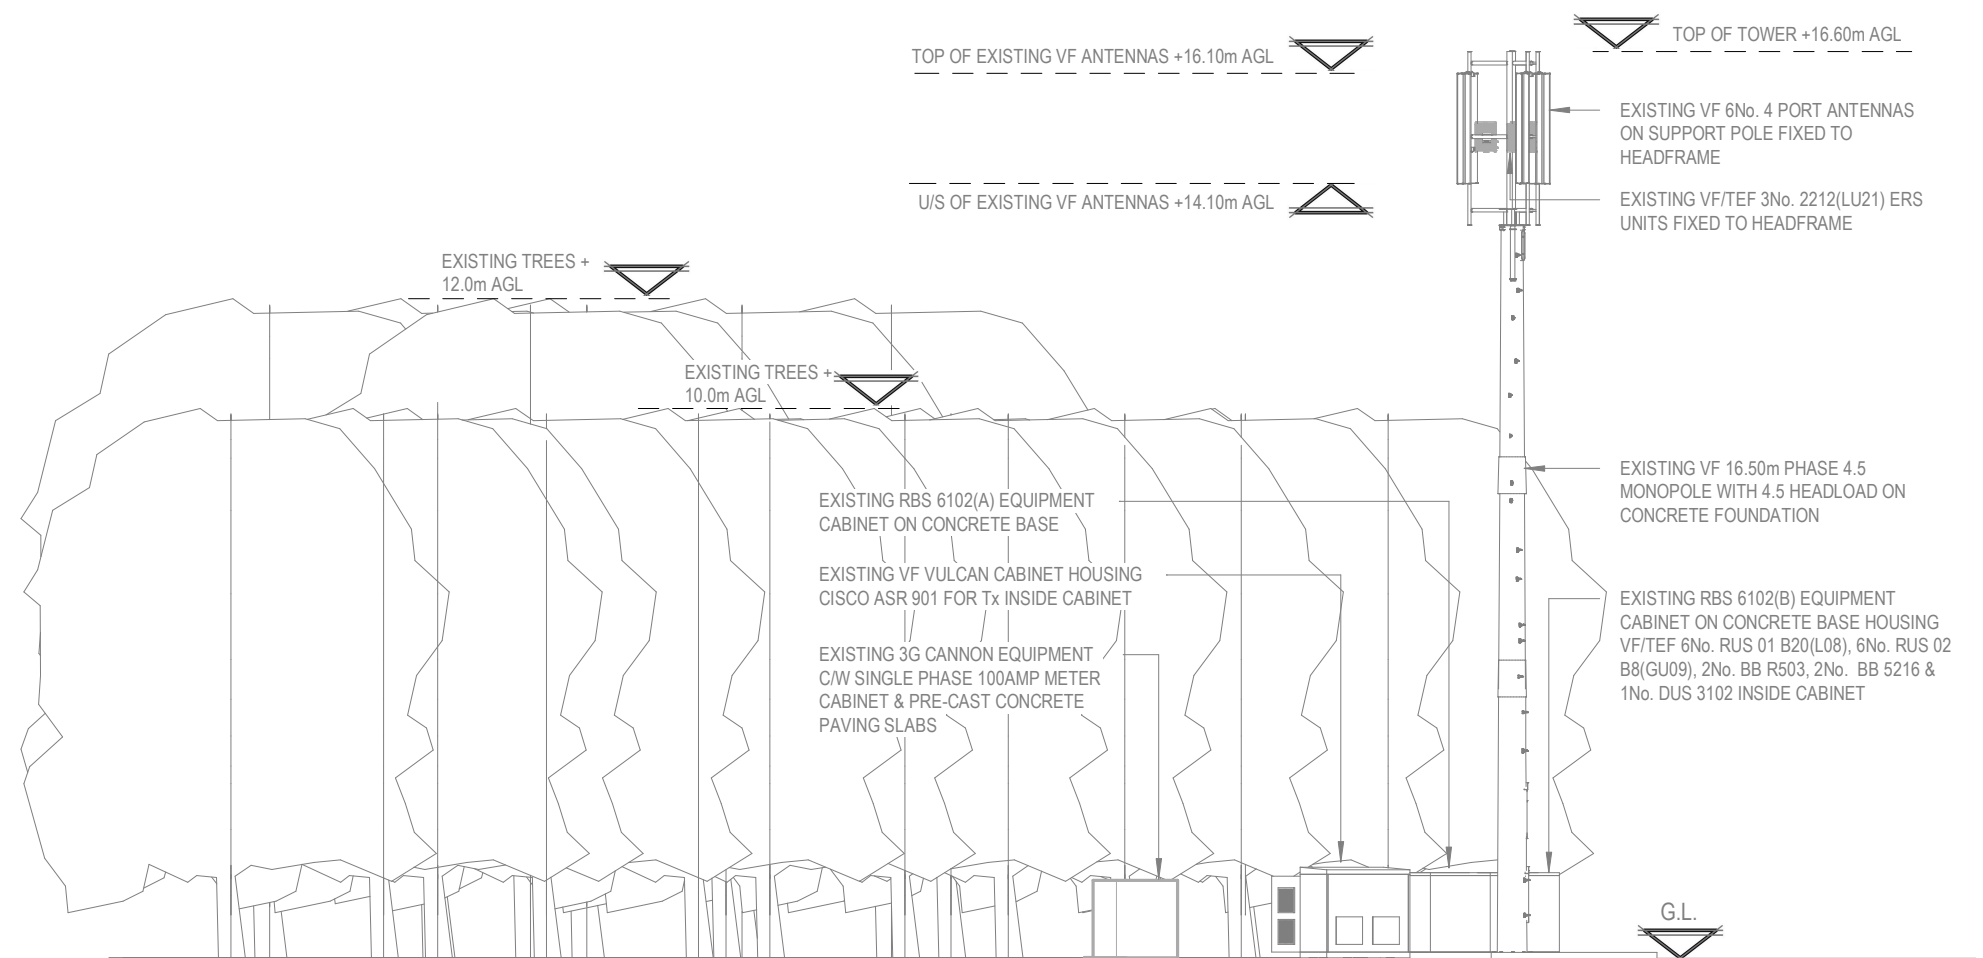


EXISTING WEST ELEVATION

1 : 125

 


1. ALL DIMENSIONS ARE IN mm UNLESS NOTED OTHERWISE 2. DRAWING TO SCALE WHEN PRINTED AT A3				
N.G.R.	E: 412185 N: 187534			
NOTES:-				
A	Issued for Approval	K.T.	SDUI	30.09.22
Rev.	MODIFICATION	BY	CH	DATE
 ERICSSON SDU IND TEAM				
 vodafone SEAL_5G (DSS)				
Cell Name				Opt.
JCT THAMAESDOWN DRIVE & PURTON ROAD				A
Cell ID No				
CTIL	VF		TEF	
E303589 12852322	81450_9		36798	
Site Address / Contact Details				
JCT THAMESDOWN DRIVE & PURTON ROAD SWINDON WILTSHIRE SN2 2SG				
Drawing Title: EXISTING WEST ELEVATION				
Purpose of issue: PLANNING				Dwg Rev:
Drawing Number: 300				A
Surveyed By: SF		Original Sheet Size: A3		Pack Issue:
Drawn: K.T.	Date: 30.09.22	Checked: SDUI	Date: 30.09.22	A

30-09-2022 15:35:28

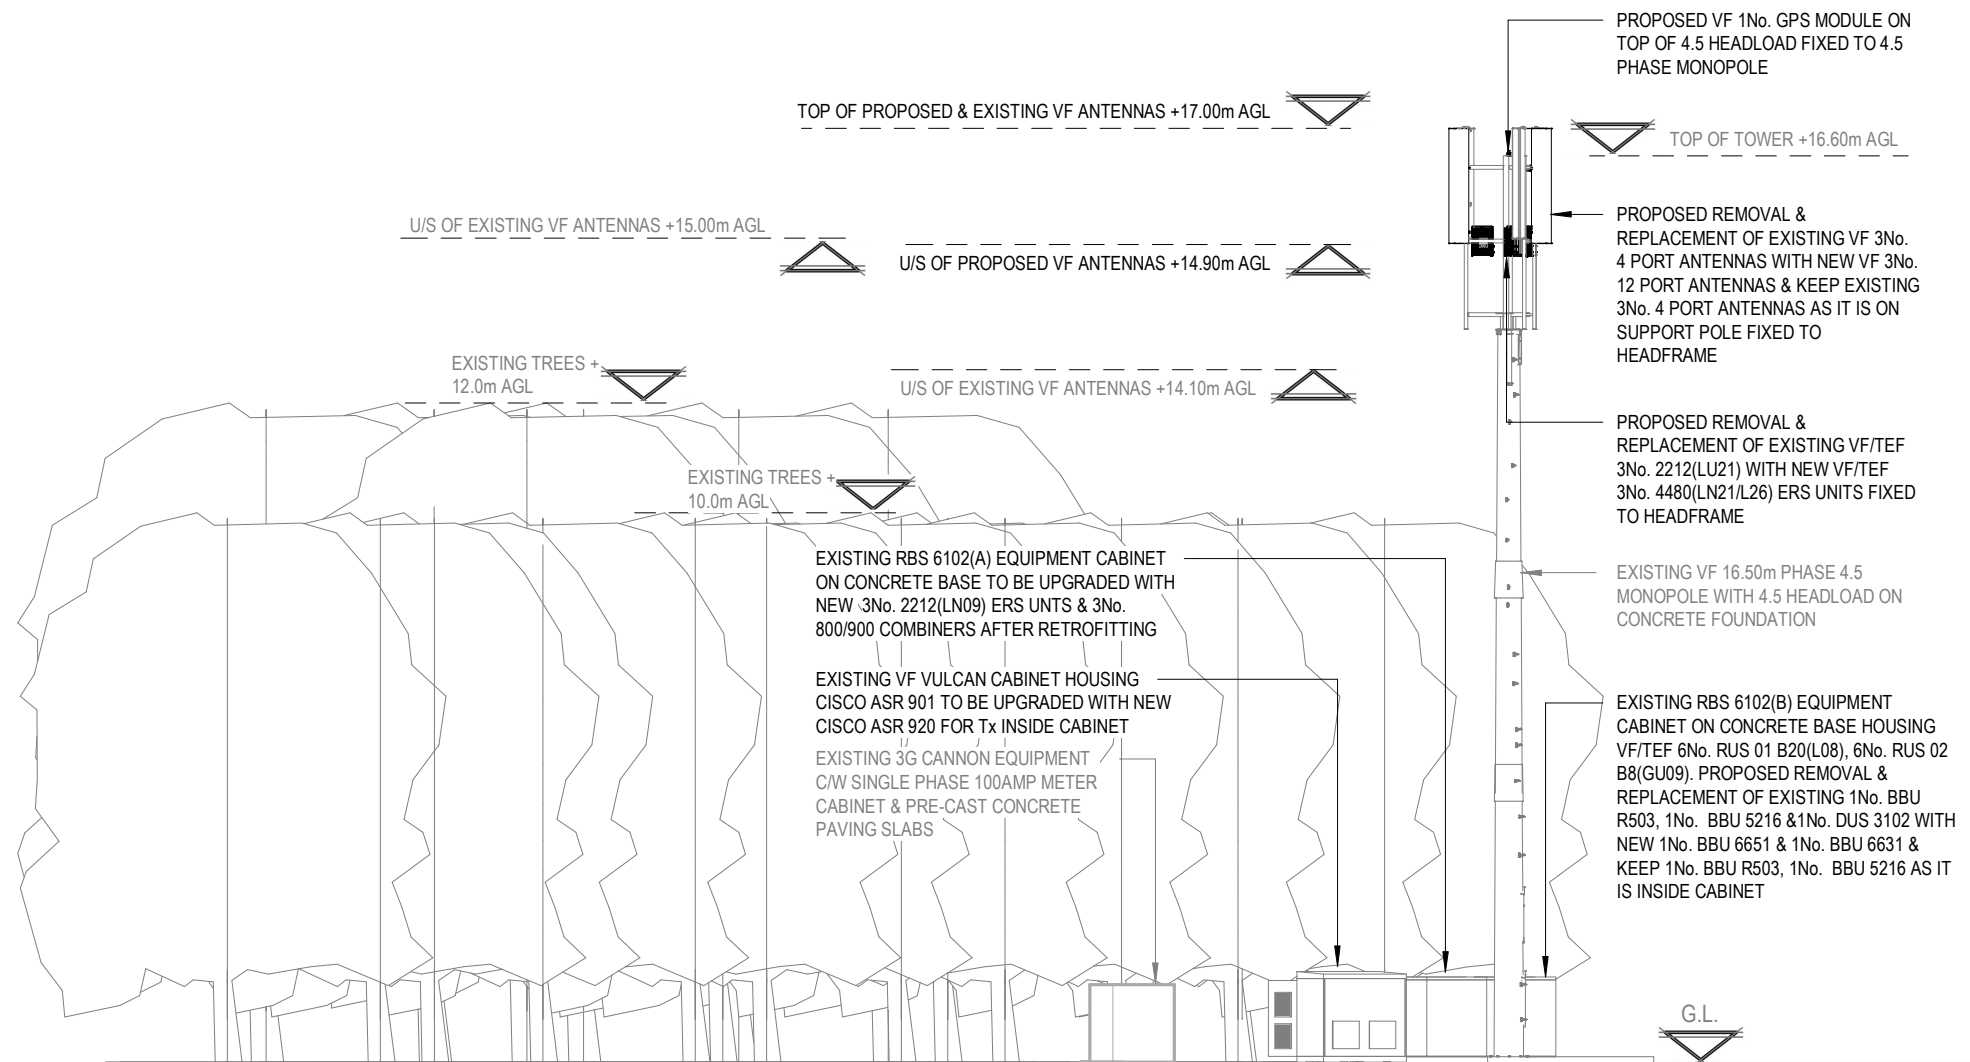

PROPOSED WEST ELEVATION

1 : 125

 

These drawings comply with TEF and VF Standard ICNIRP guidelines under VM7F configuration.
Designed in accordance with Cornerstone document: SDN0009 "ICNIRP Compliance Summary (v5)"

1. ALL DIMENSIONS ARE IN mm UNLESS NOTED OTHERWISE
2. DRAWING TO SCALE WHEN PRINTED AT A3

N.G.R. E: 412185 N: 187534

NOTES:-

VOD: H14 + J12 + MJ24 + MJ25
ANTENNA 1 : Commscope RRZZVV-65B-R6N43
AZIMUTHS: 90°/210°/330°
TOP/CL/US : 17.00m/15.95m/14.90m
ANTENNA 2 : Kathrein 80010665
AZIMUTHS: 90°/210°/330°
TOP/CL/US : 17.00m/16.00m/15.00m

- BASE DEPT CHECK IS REQUIRED FOR THIS SITE
- GDC LEVEL 1 IS REQUIRED FOR THIS SITE
- ELECTRICAL & FOUNDATION CALS ARE REQUIRED FOR THIS SITE

A	Issued for Approval	K.T.	SDUI	30.09.22
Rev.	MODIFICATION	BY	CH	DATE



Cell Name	Opt.
JCT THAMAESDOWN DRIVE & PURTON ROAD	A

Cell ID No		
CTIL	VF	TEF
E303589 12852322	81450_9	36798

Site Address / Contact Details
JCT THAMESDOWN DRIVE & PURTON ROAD SWINDON WILTSHIRE SN2 2SG

Drawing Title:	PROPOSED WEST ELEVATION
----------------	-------------------------

Purpose of issue:	PLANNING	Dwg Rev:
-------------------	----------	----------

Drawing Number:	301	A
-----------------	-----	---

Surveyed By: SF		Original Sheet Size: A3		Pack Issue:
Drawn: K.T.	Date: 30.09.22	Checked: SDUI	Date: 30.09.22	A

30-09-2022 16:35:30