





SITE LOCATION
(Scale 1:50000)
Ordnance Survey map extract
based upon Landranger map series
with the permission of the controller of
Her Majesty's Stationary Office
Licence No. 0100023487
Crown copyright

0 500 1000 1500 2000 2500m
1:50000



SITE PHOTOGRAPH

The drawings comply with VF Standard ICNIRP guidelines.
Designed in accordance with Cornerstone documents: SDN0009v5.

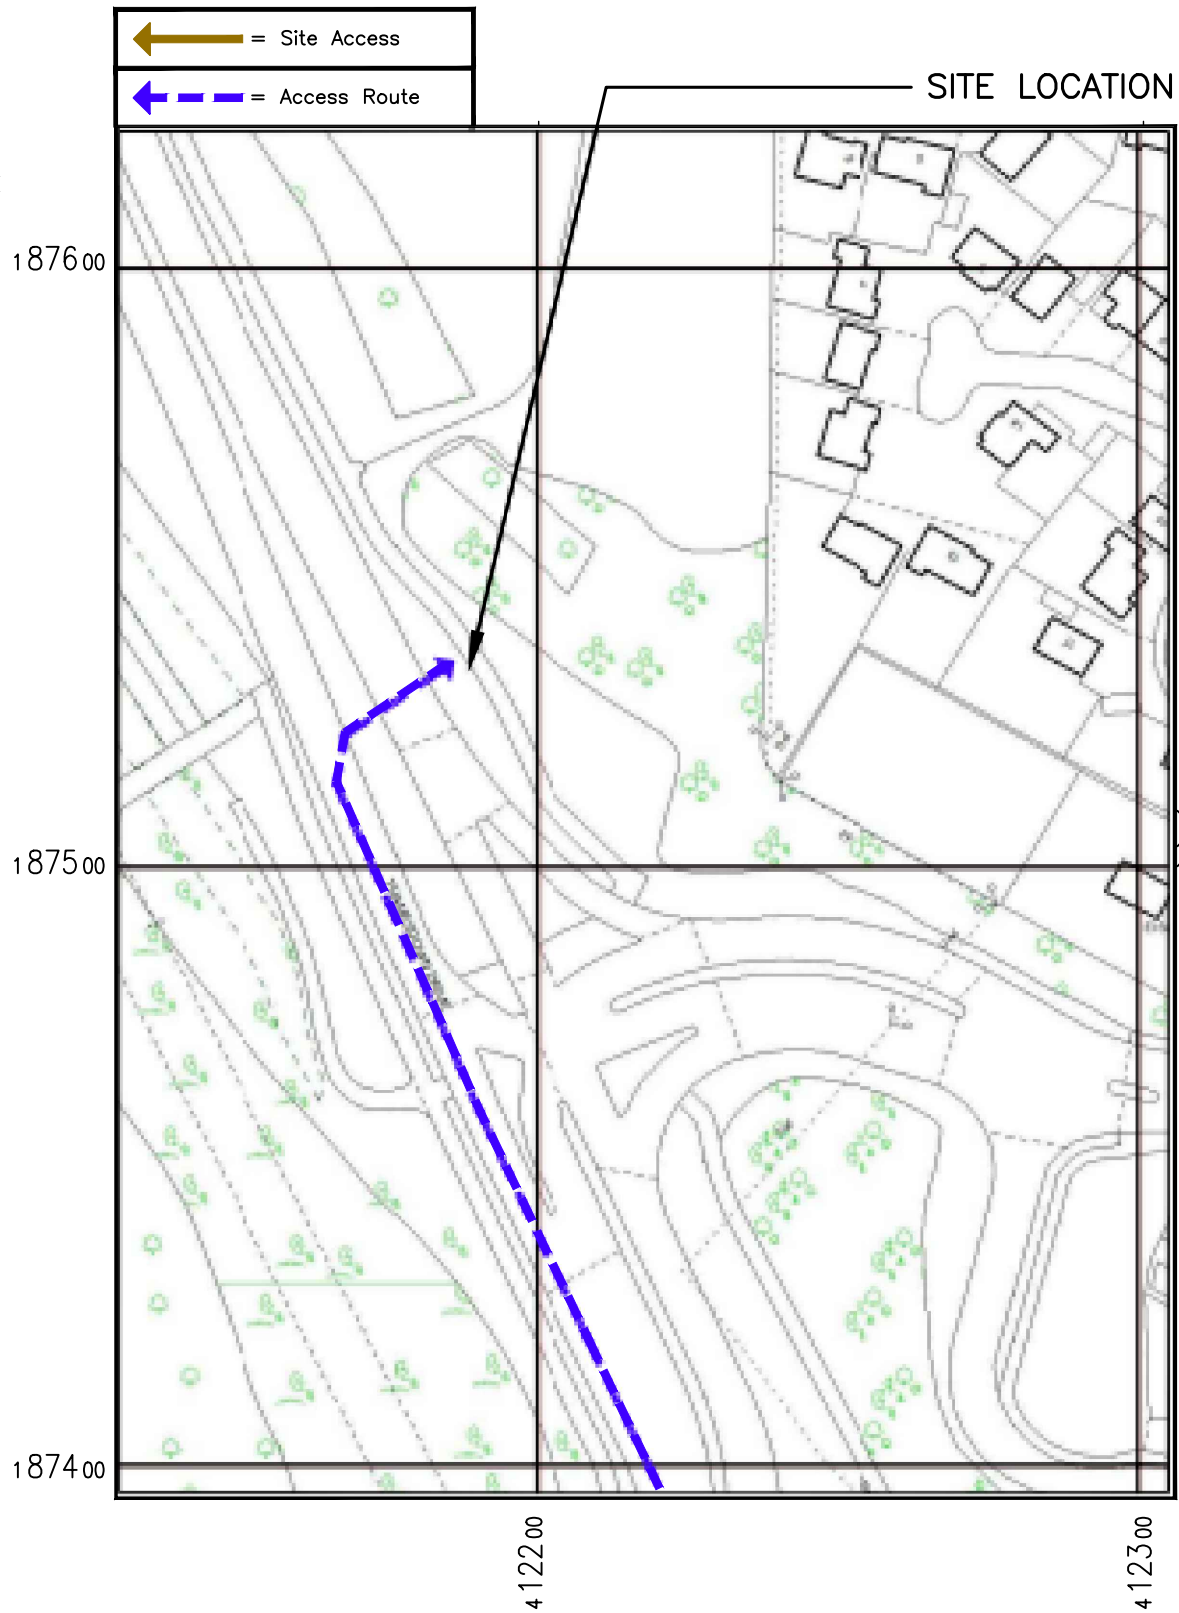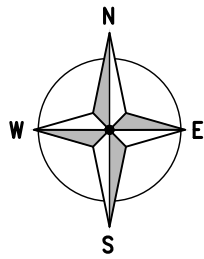

DETAILED SITE LOCATION
(Scale 1:1250)

Based upon Ordnance Survey map extract
with the permission of the Controller of
Her Majesty's Stationary Office.
Crown copyright.
Licence No. 100022432

0 12.5 25 37.5 50 62.5m
1:1250

ALL DIMENSIONS ARE IN mm UNLESS NOTED OTHERWISE

N.G.R | E: 412182 N: 187541

DIRECTIONS TO SITE:
1. ALL DIMENSIONS ARE IN mm UNLESS NOTED OTHERWISE
2. SITE ACCESS:
FROM MR HEADING NORTHWEST OUT OF SWINDON TAKE JUNCTION 16 AND THEN THE A3102 EXIT TO SWINDON W./WOOTTON BASSET/CALNE/RAF LYNEHAM. AT THE ROUNDABOUT TAKE THE 4TH EXIT ONTO B4535. AT THE NEXT ROUNDABOUT TAKE THE 1ST EXIT ONTO B4535. SITE IS ON RIGHT HAND SITE AFTER EXIT ONTO PURTON ROAD.

3. SURROUNDING AREA IS – RESIDENTIAL
4. DISTANCE TO PUBLIC HIGHWAY APPROX. 2m

A	Issued for Approval	JAB	CT	21.12.2022
REV	MODIFICATION	BY	CH	DATE

WHP Telecoms Ltd
Faraday Court
401 Faraday Street
Birchwood Park
Warrington WA3 6GA
Tel: 01925 424100 Fax: 01925 424101
e-mail: info@whptelecoms.com



Cell Name		Opt.
POOLE GRAMMAR SCHOOL		–
Cell ID No		
CORNERSTONE	VMO2	VF
12852323	36798	81450_11

Site Address / Contact Details

THAMESDOWN DRIVE AND PURTON ROAD
SWINDON
WILTSHIRE
SN2 2LZ

Drawing Title:
SITE LOCATION MAPS

Purpose of issue:
PLANNING

Drawing Number:
100

Surveyed By:
WHP

Original Sheet Size:
A3


Drawn:
JAB

Date:
21.12.2022

Checked:
CT

Date:
21.12.2022

Pack Issue:
A

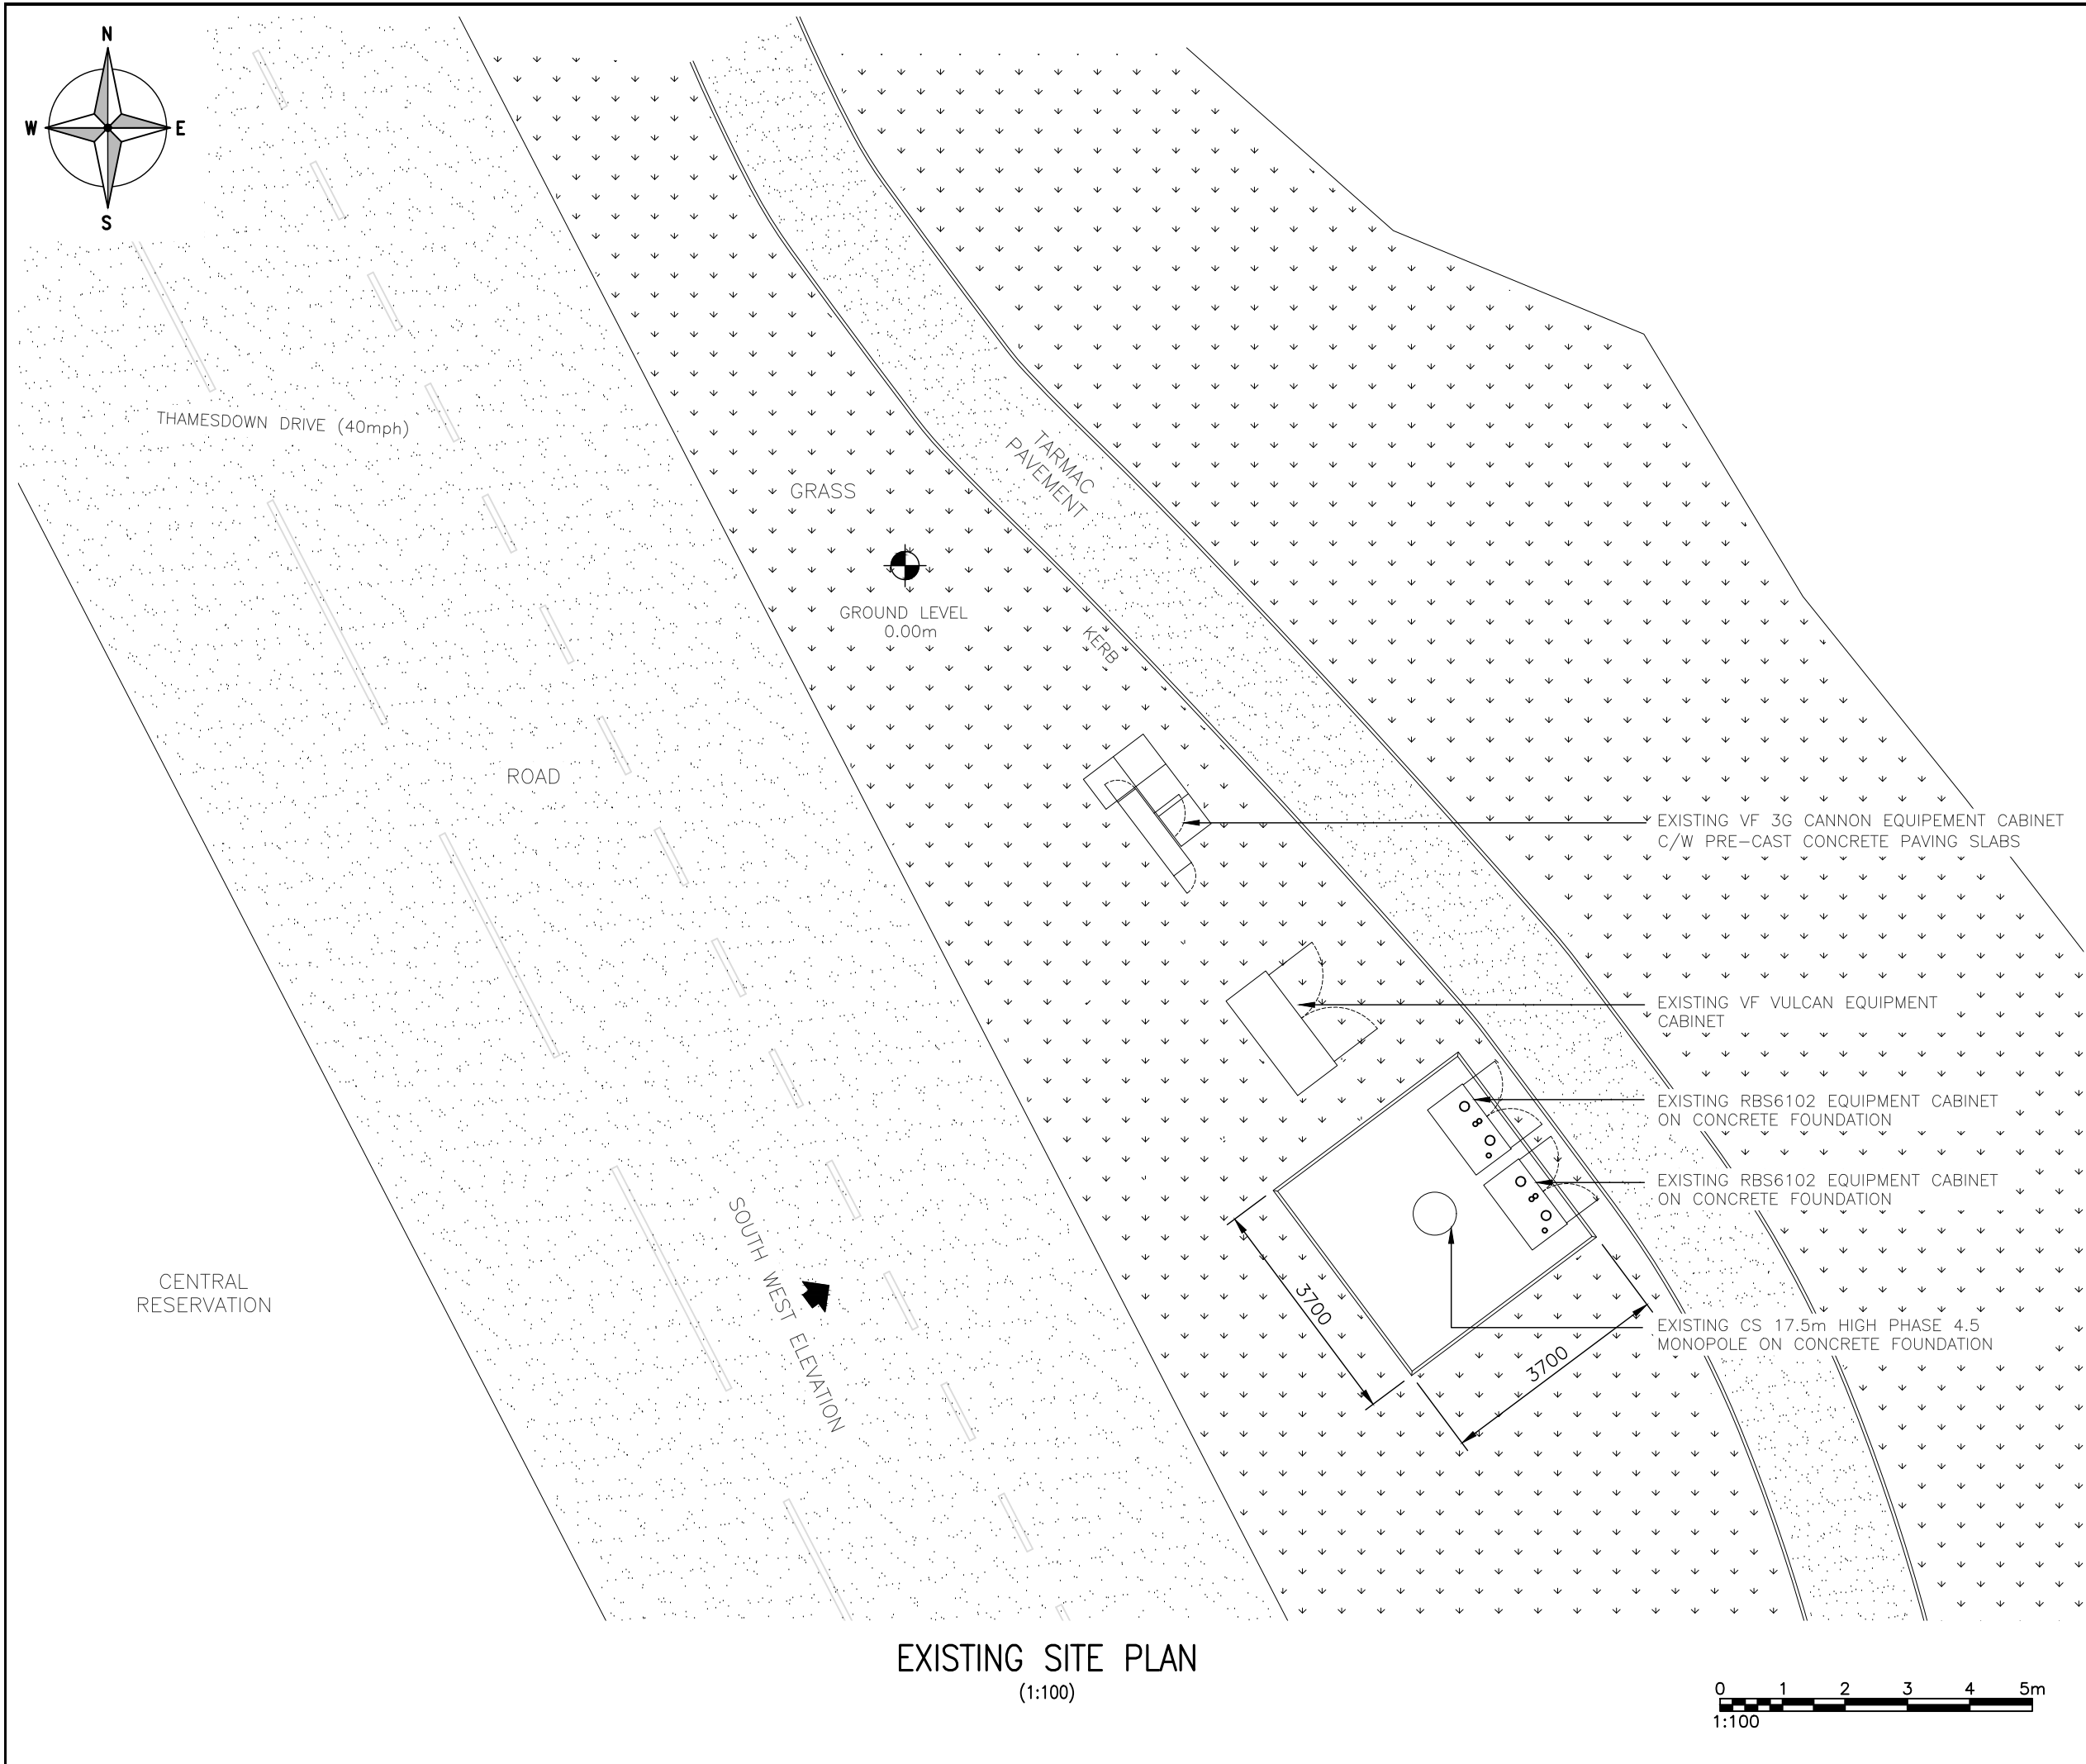

ALL DIMENSIONS ARE IN mm UNLESS NOTED OTHERWISE

N.G.R

E: 412182

N: 187541

NOTES:

A	Issued for Approval	JAB	CT	21.12.2022
REV	MODIFICATION	BY	CH	DATE



WHP Telecoms Ltd
Faraday Court
401 Faraday Street
Birchwood Park
Warrington WA3 6GA
Tel: 01925 424100 Fax: 01925 424101
e-mail: info@whptelecoms.com



Cell Name		Opt.
POOLE GRAMMAR SCHOOL		—
Cell ID No		
CORNERSTONE	VMO2	VF
12852323	36798	81450_11

Site Address / Contact Details

THAMESDOWN DRIVE AND PURTON ROAD
SWINDON
WILTSHIRE
SN2 2LZ

Drawing Title:

EXISTING SITE PLAN

Purpose of issue:

PLANNING

Dwg Rev:

Drawing Number:

200

A

Surveyed By:

WHP

Original Sheet Size:

A3

Pack Issue:

Drawn:

JAB

Date:

21.12.2022

Checked:


CT


Date:

21.12.2022


A

EXISTING SITE PLAN
(1:100)

 

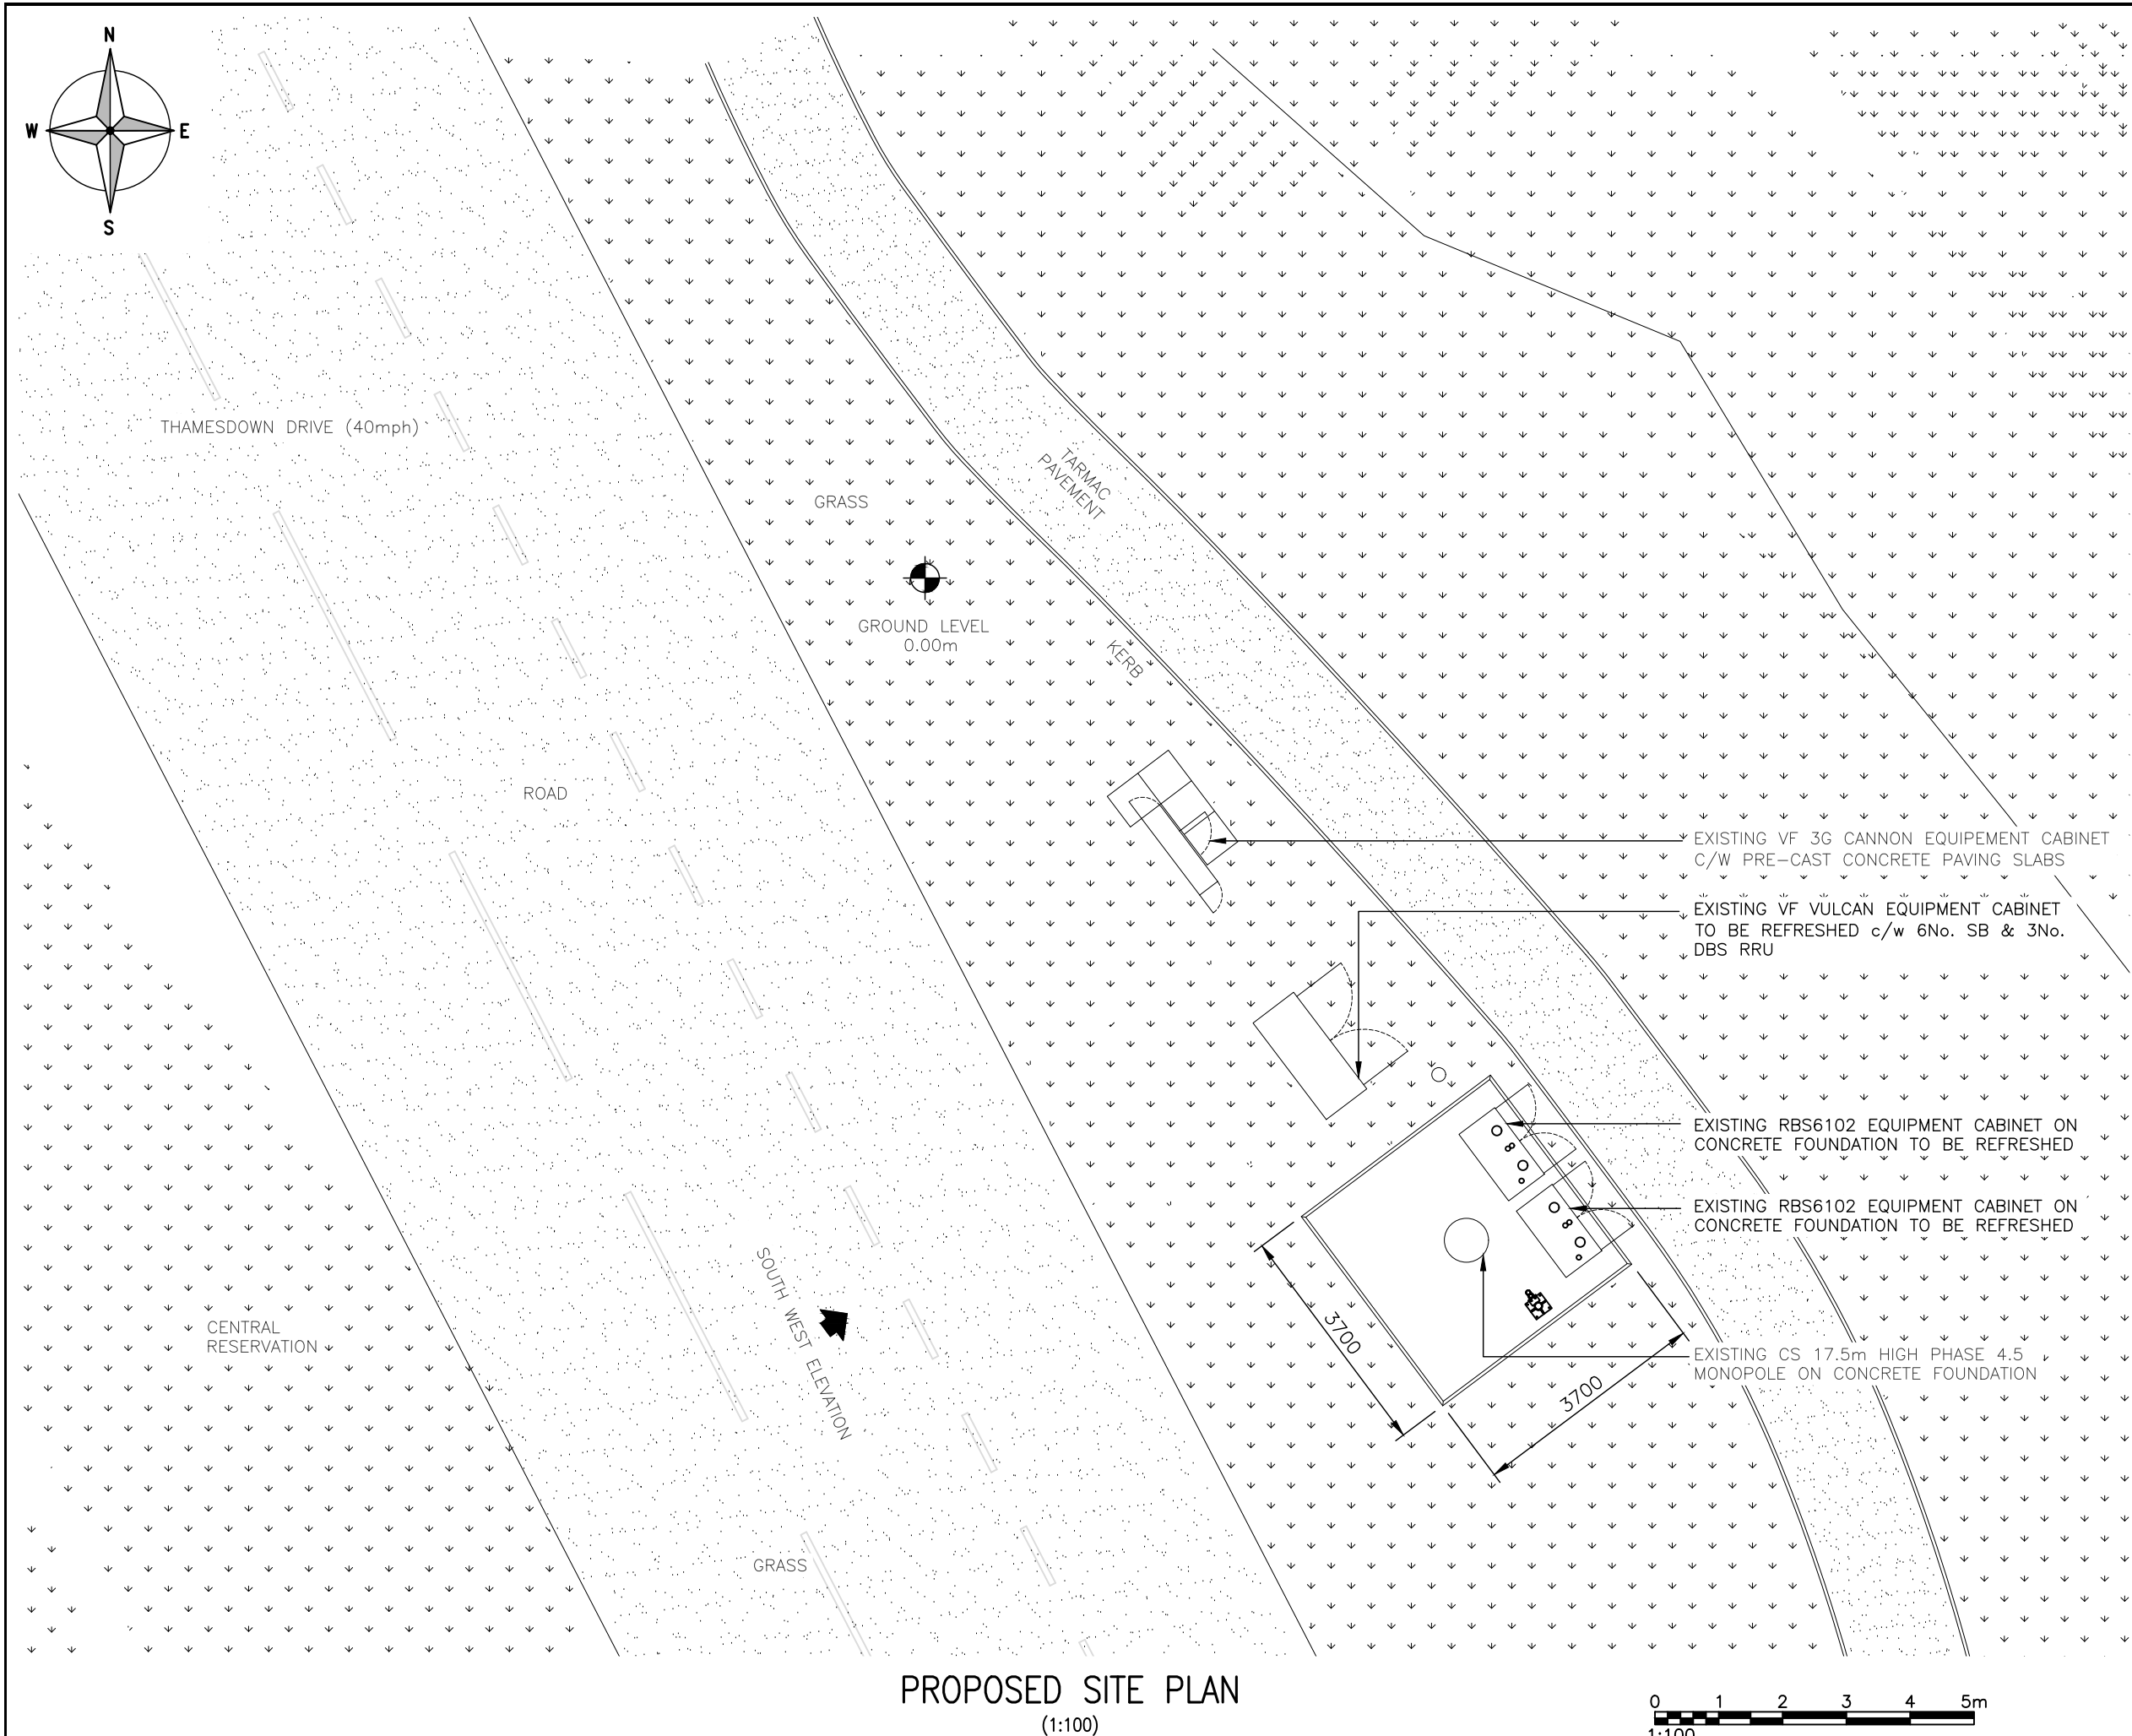

PROPOSED SITE PLAN
(1:100)

 

The drawings comply with VF Standard ICNIRP guidelines.
Designed in accordance with Cornerstone documents: SDN0009v5.

ALL DIMENSIONS ARE IN mm UNLESS NOTED OTHERWISE

N.G.R

E: 412182

N: 187541

NOTES:

A	Issued for Approval	JAB	CT	21.12.2022
REV	MODIFICATION	BY	CH	DATE



WHP Telecoms Ltd
Faraday Court
401 Faraday Street
Birchwood Park
Warrington WA3 6GA
Tel: 01925 424100 Fax: 01925 424101
e-mail: info@whptelecoms.com



Cell Name		Opt.
POOLE GRAMMAR SCHOOL		—
Cell ID No		
CORNERSTONE	VMO2	VF
12852323	36798	81450_11


Site Address / Contact Details

THAMESDOWN DRIVE AND PURTON ROAD
SWINDON
WILTSHIRE
SN2 2LZ

Drawing Title:
PROPOSED SITE PLAN

Purpose of issue: PLANNING		Dwg Rev:
Drawing Number: 201		A
Surveyed By: WHP	Original Sheet Size: A3	Pack Issue:
Drawn: JAB	Date: 21.12.2022	Checked: CT
	Date: 21.12.2022	A

SDNT0005 Version 1.2

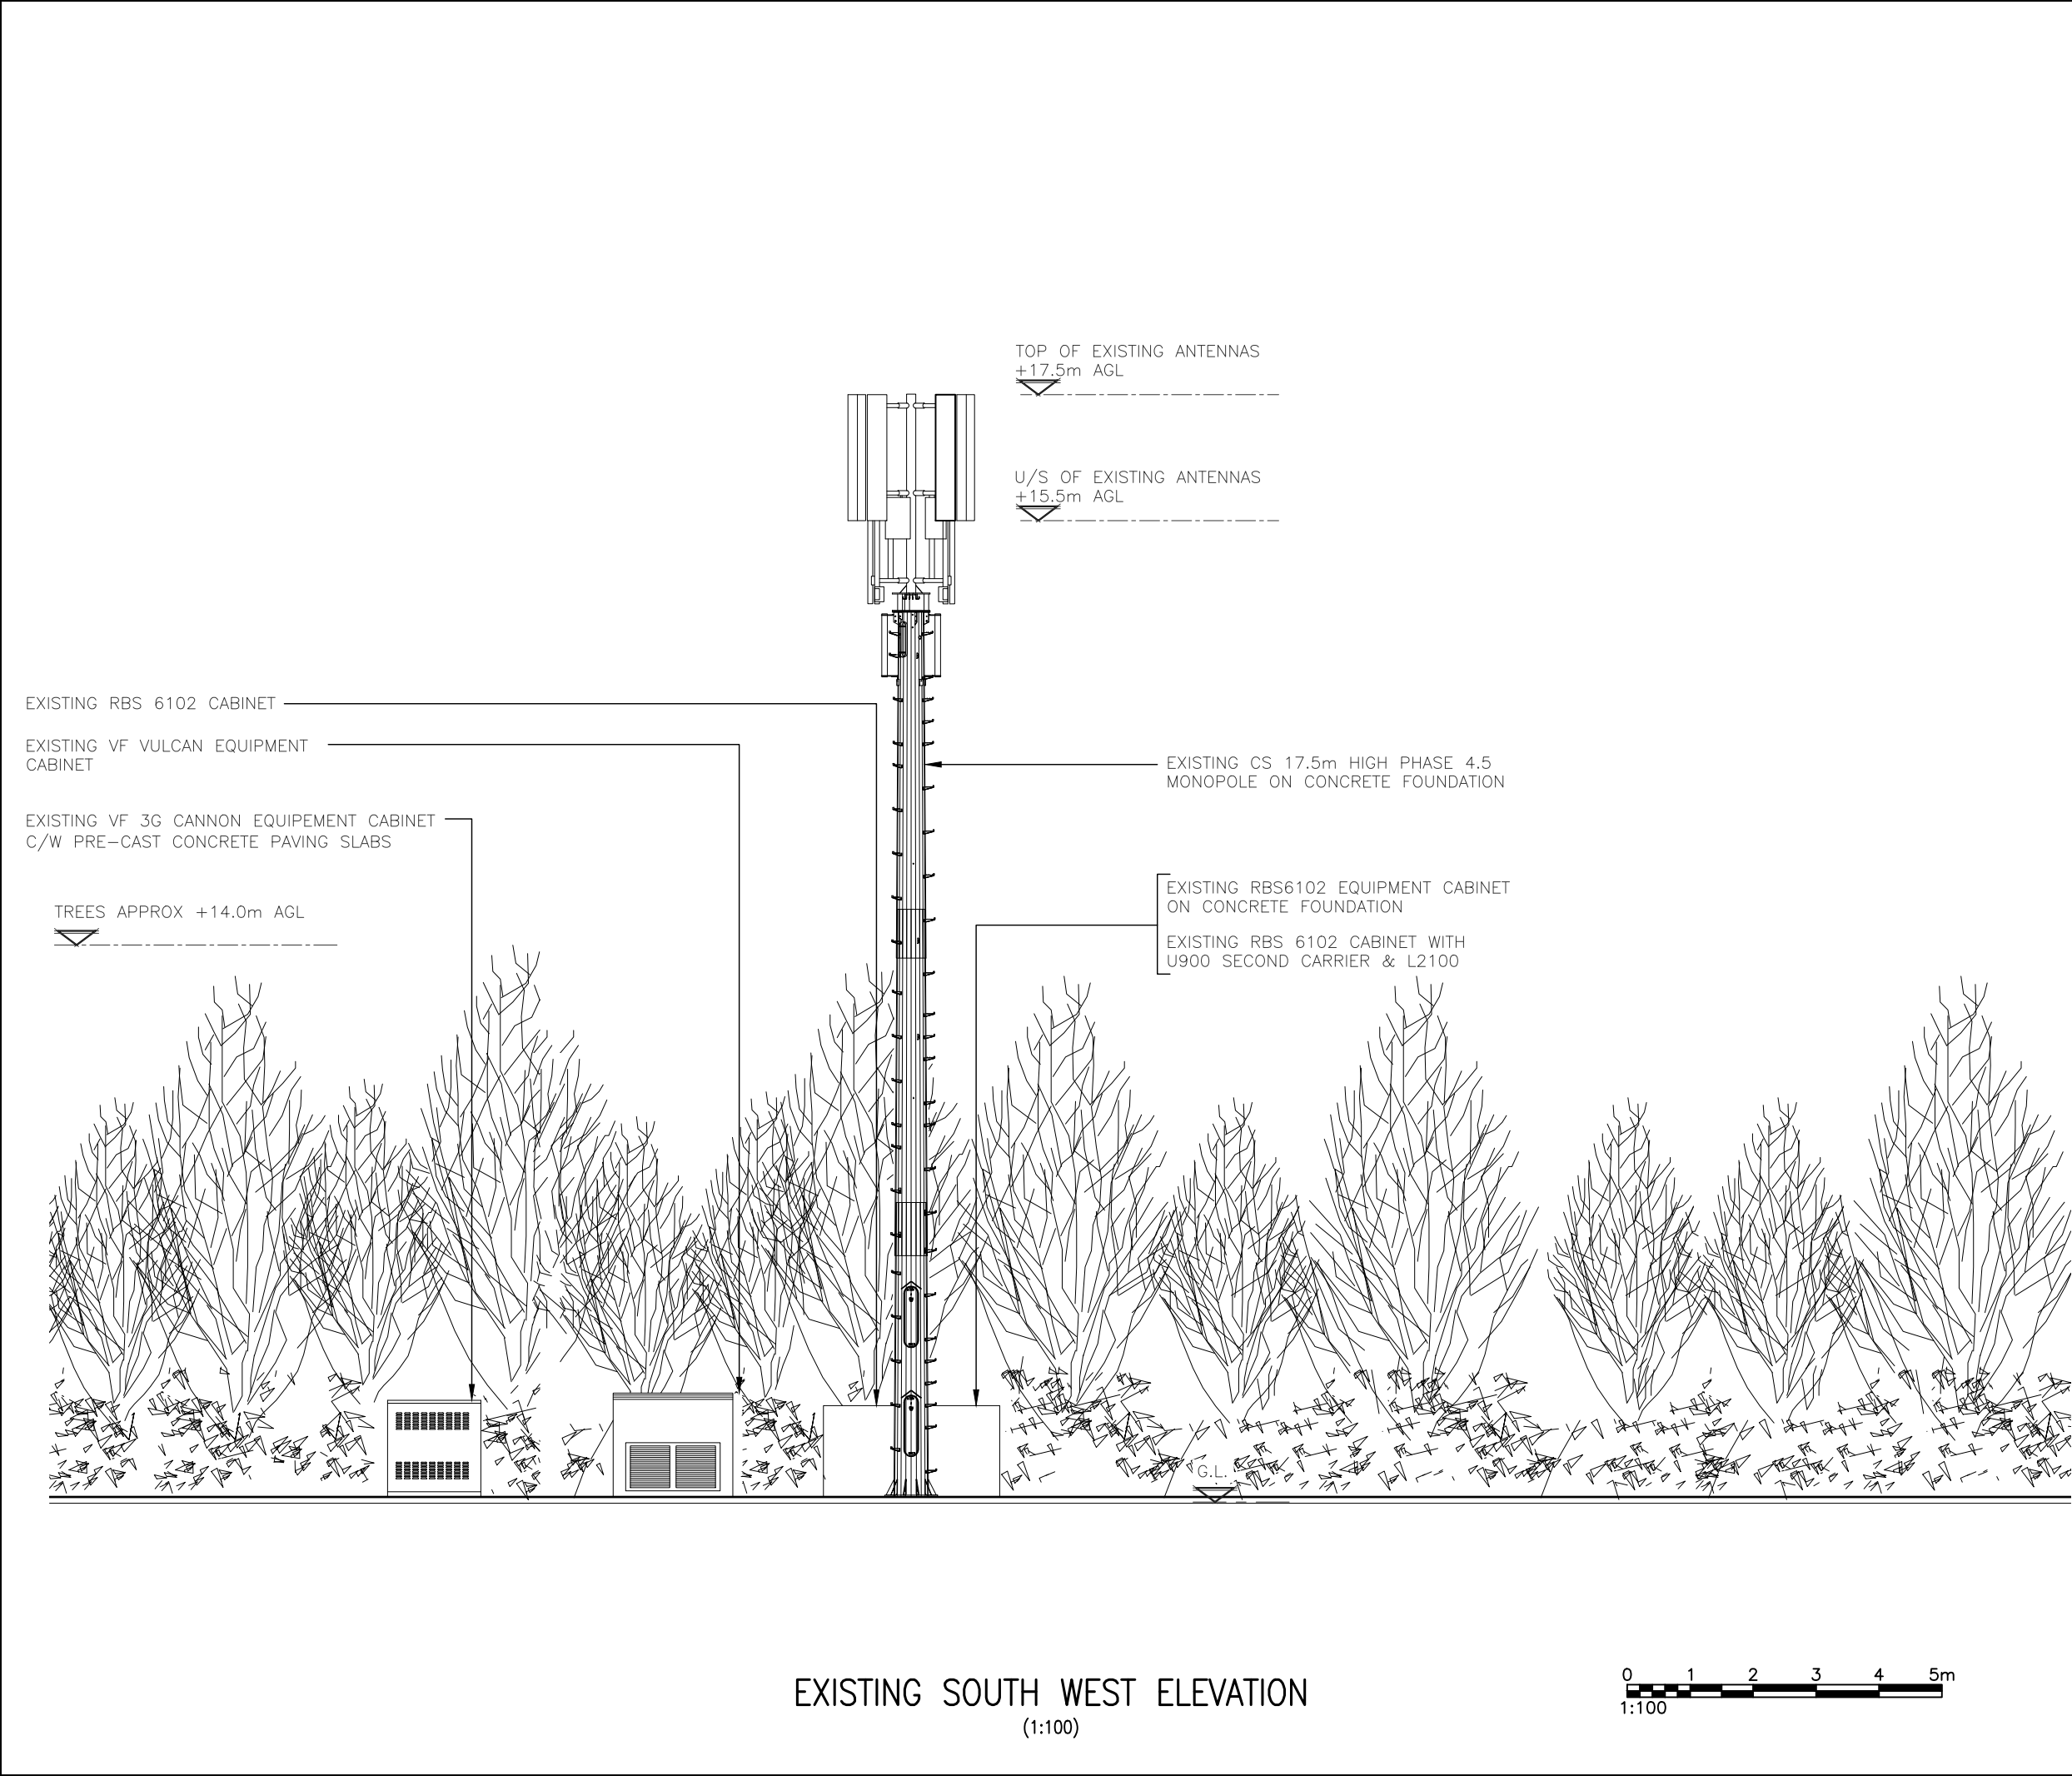

ALL DIMENSIONS ARE IN mm UNLESS NOTED OTHERWISE

N.G.R
 E: 412182
 N: 187541

NOTES:

A	Issued for Approval	JAB	CT	21.12.2022
REV	MODIFICATION	BY	CH	DATE


WHP Telecoms Ltd
 Faraday Court
 401 Faraday Street
 Birchwood Park
 Warrington WA3 6GA
 Tel: 01925 424100 Fax: 01925 424101
 e-mail: info@whptelecoms.com

Cell Name		Opt.
POOLE GRAMMAR SCHOOL		—
Cell ID No		
CORNERSTONE	VMO2	VF
12852323	36798	81450_11

Site Address / Contact Details
 THAMESDOWN DRIVE AND PURTON ROAD
 SWINDON
 WILTSHIRE
 SN2 2LZ

Drawing Title:
 EXISTING SITE ELEVATION

Purpose of issue:		Dwg Rev:
PLANNING		
Drawing Number:		
300		A
Surveyed By:		Original Sheet Size:
WHP		A3
Drawn:	Date:	Checked:
JAB	21.12.2022	CT
		Date:
		21.12.2022
		Pack Issue:
		A

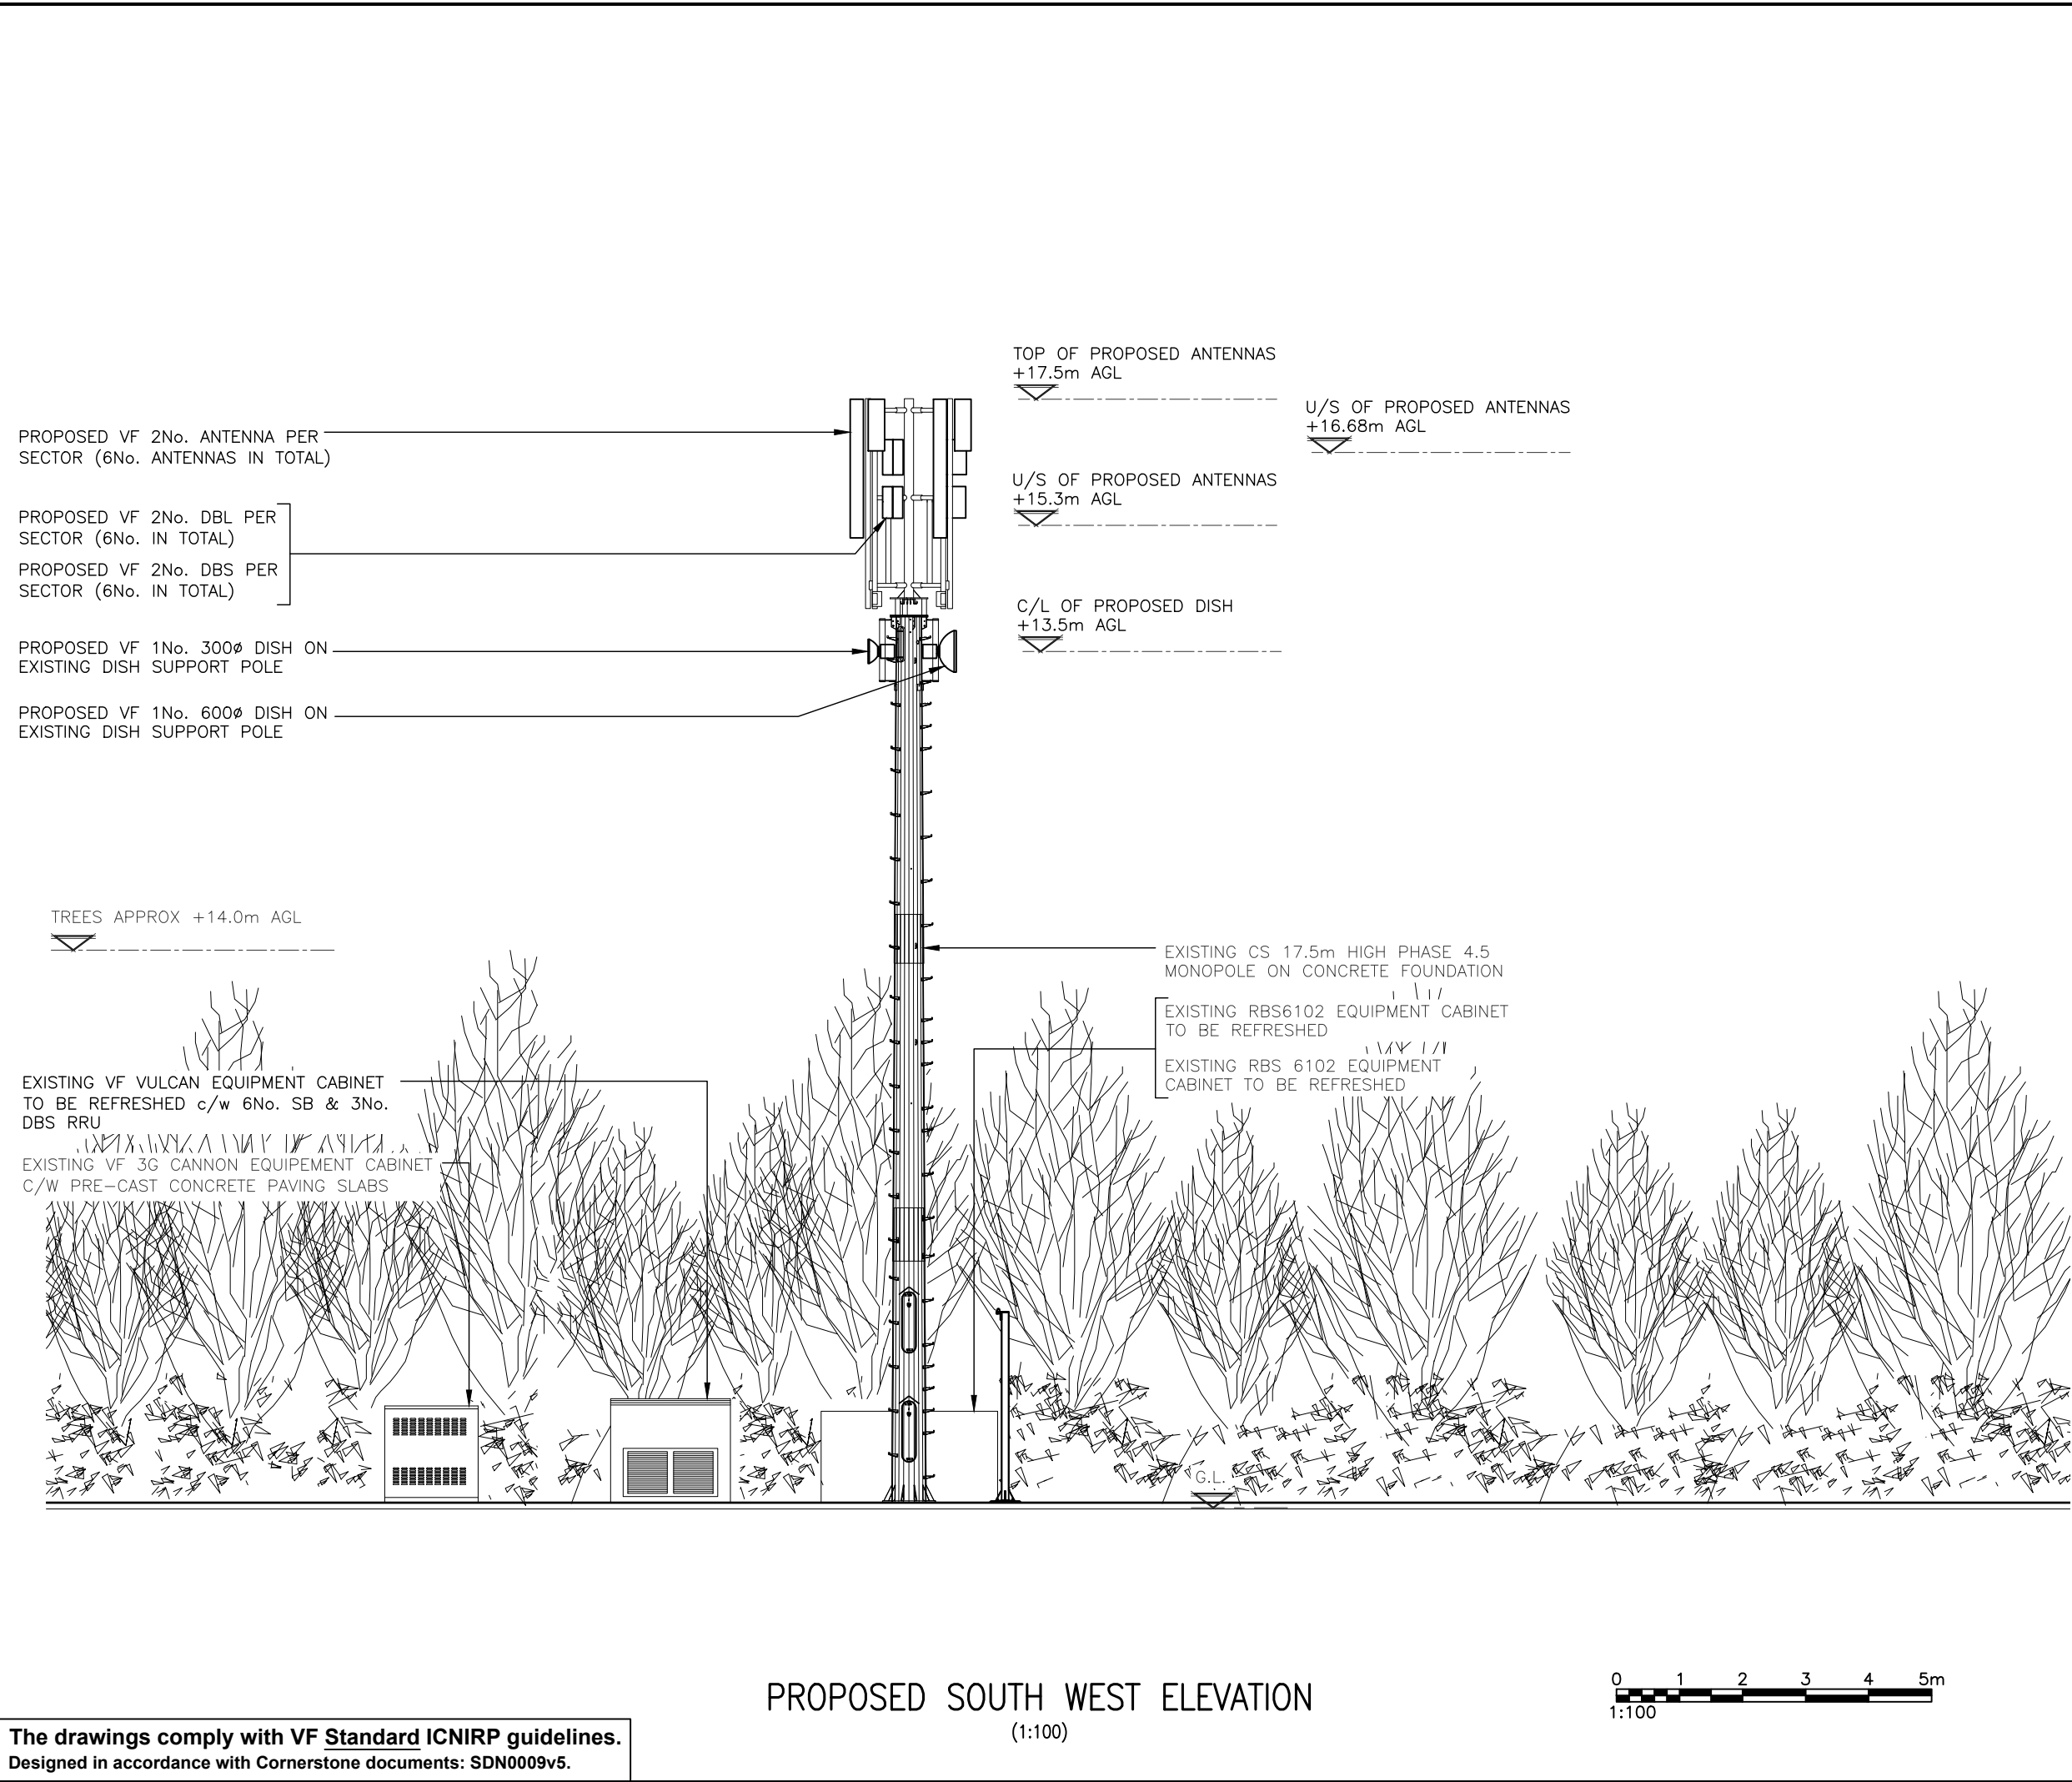

The drawings comply with VF Standard ICNIRP guidelines.
Designed in accordance with Cornerstone documents: SDN0009v5.

ALL DIMENSIONS ARE IN mm UNLESS NOTED OTHERWISE

N.G.R

E: 412182

N: 187541

A	Issued for Approval	JAB	CT	21.12.2022
REV	MODIFICATION	BY	CH	DATE



WHP Telecoms Ltd

Faraday Court
401 Faraday Street
Birchwood Park
Warrington WA3 6GA
Tel: 01925 424100 Fax: 01925 424101
e-mail: info@whptelecoms.com



Cell Name		Opt.
POOLE GRAMMAR SCHOOL		—
Cell ID No		
CORNERSTONE	VMO2	VF
12852323	36798	81450_11

Site Address / Contact Details

THAMESDOWN DRIVE AND PURTON ROAD
SWINDON
WILTSHIRE
SN2 2LZ

Drawing Title:

PROPOSED SITE ELEVATION

Purpose of issue:		Dwg Rev:
PLANNING		A
Drawing Number:		
301		

Surveyed By:		Original Sheet Size:		Pack Issue:
WHP		A3		
Drawn:	Date:	Checked:	Date:	
JAB	21.12.2022	CT	21.12.2022	A