


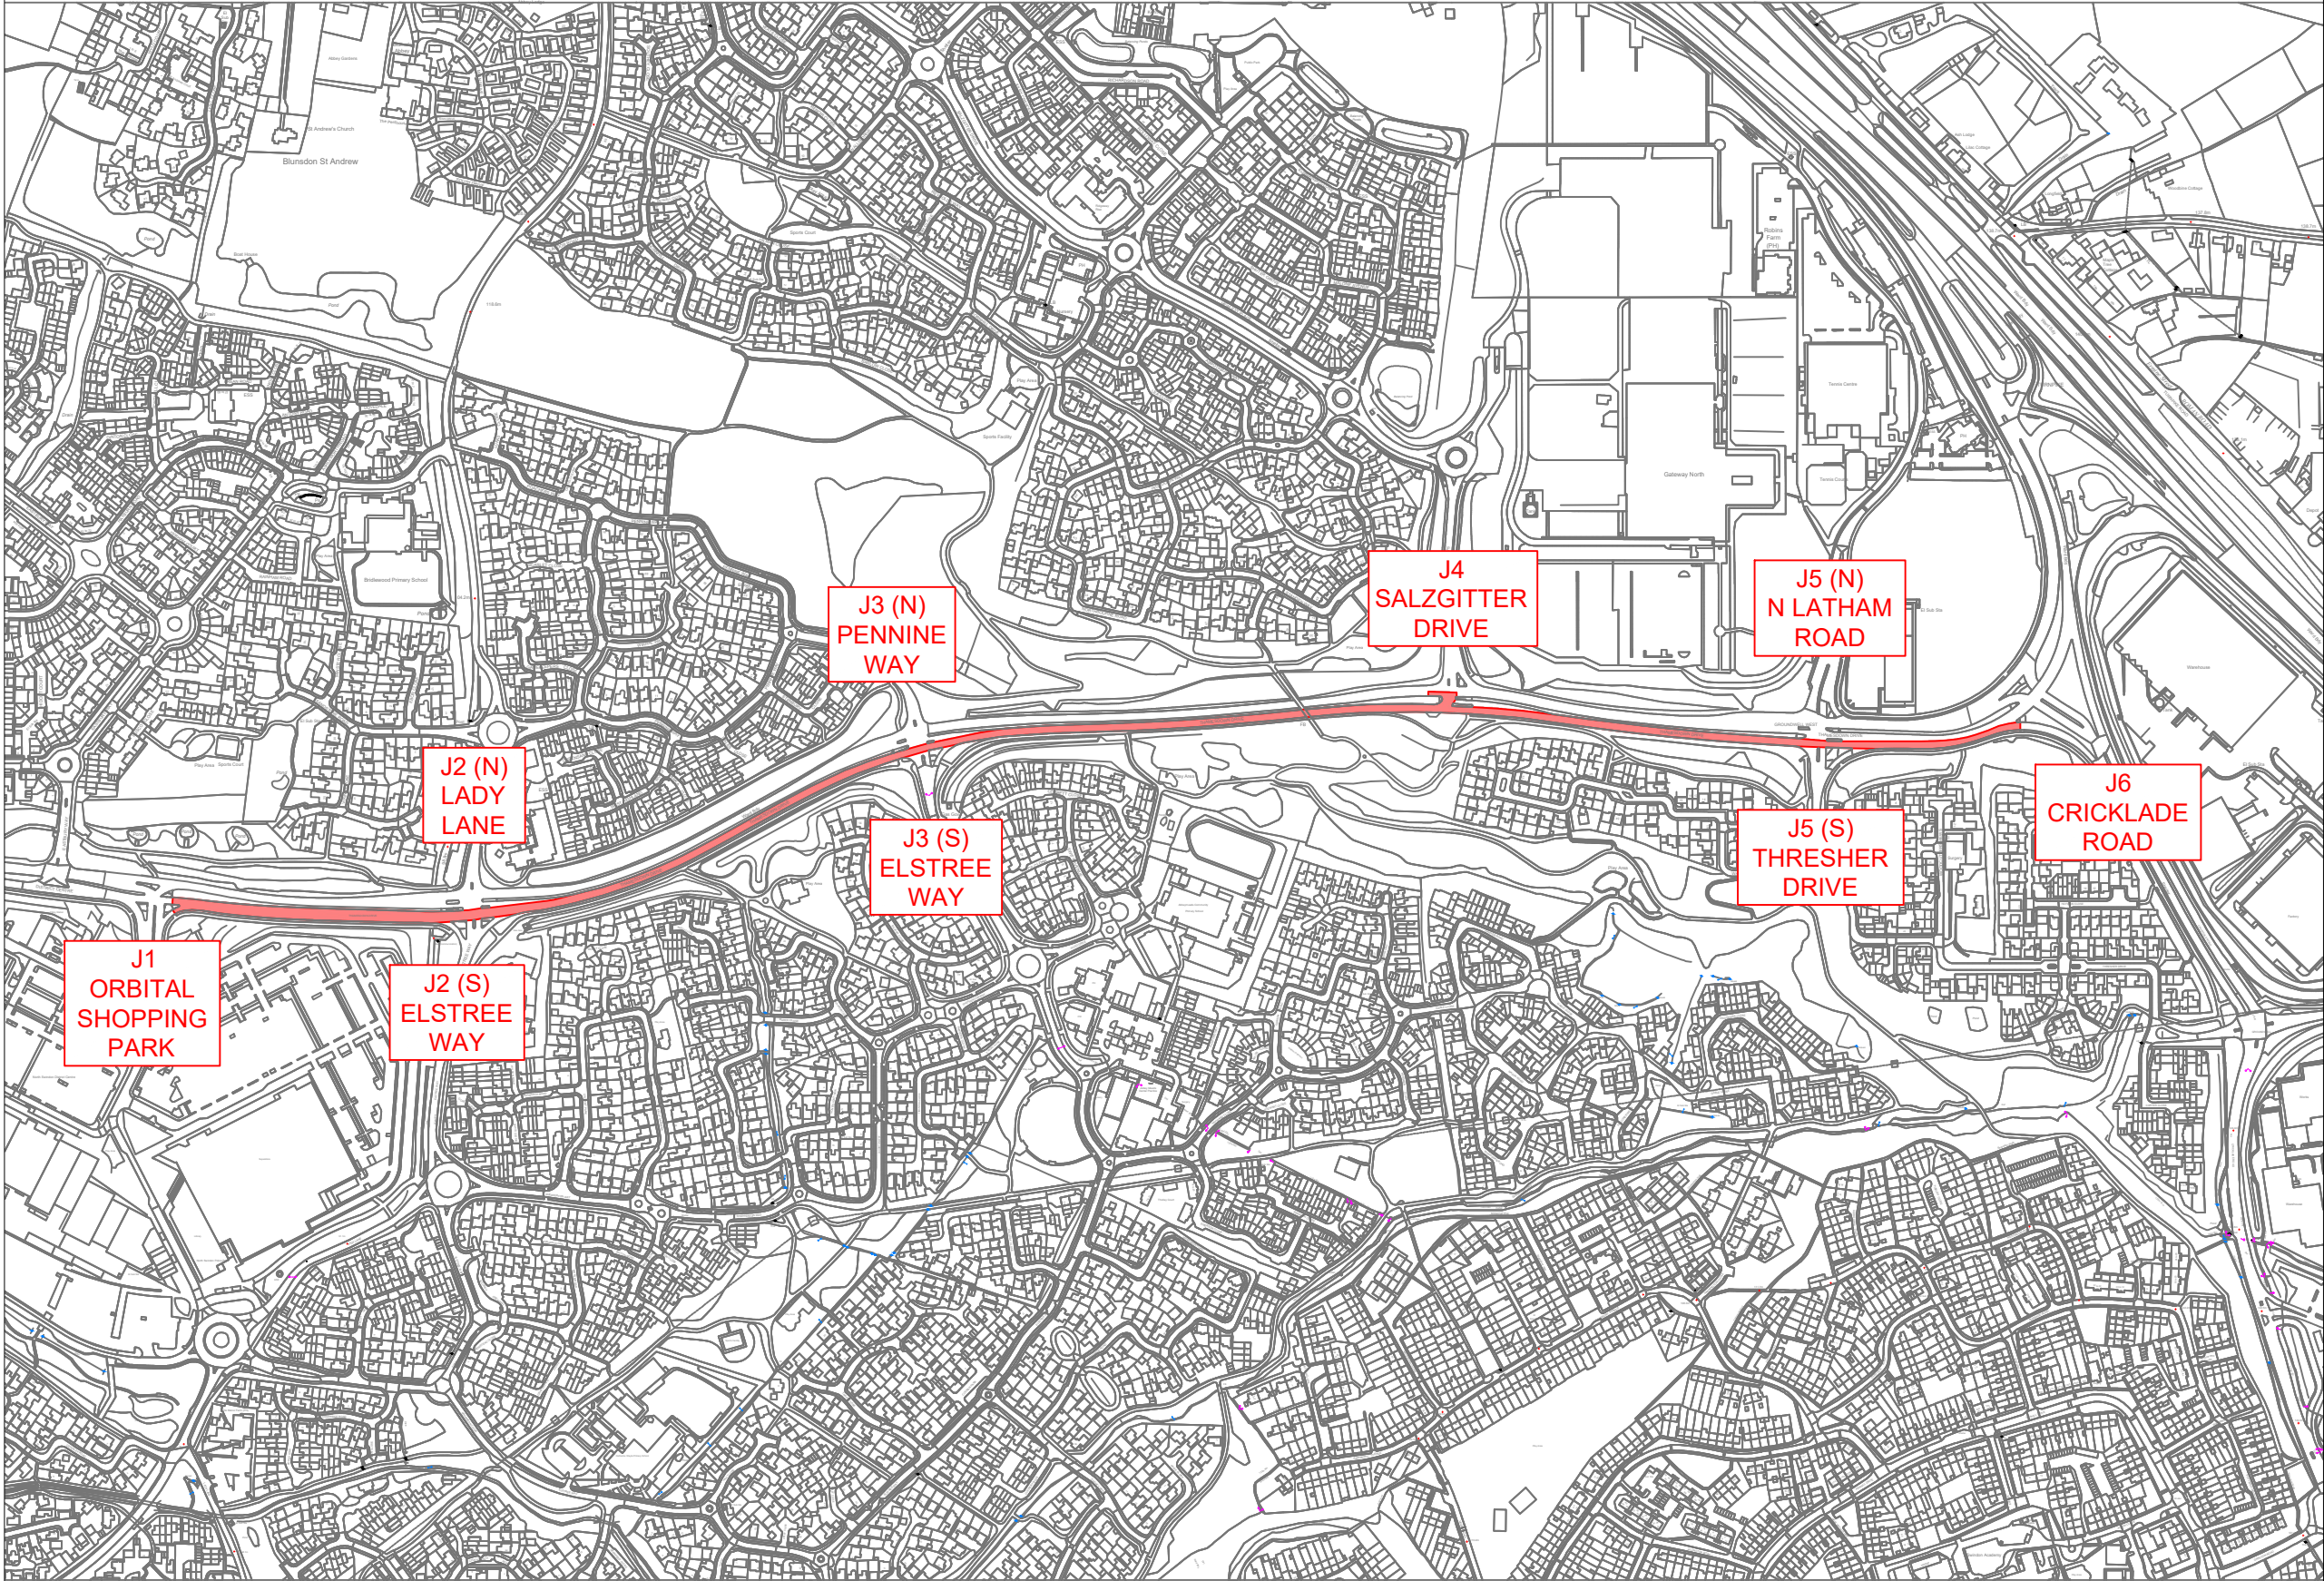

| REVISIONS |             |
|-----------|-------------|
|           |             |
|           |             |
|           |             |
| 1.0       | FIRST ISSUE |

Notes

- Limits of works are approximate and are to be agreed on site with a Swindon BC Supervisor.

Key

Site extents

© Crown copyright and database rights 2024 AC0000806451



Highways Design  
Wat Tyler House West,  
Beckhampton Street,  
Swindon  
SN1 2JH  
Telephone (01793) 445500

HIGHWAYS DESIGN

Project:  
  
HIGHWAY MAINTENANCE 2024/2025  
NETWORK NORTH FUND

Title:  
  
A4198 THAMESDOWN DRIVE  
SITE EXTENTS

| Scale                  | Drawn | Checked  | Date   |
|------------------------|-------|----------|--------|
| N.T.S                  | NT    | DSW      | AUG 24 |
| Drawing no.            |       | Revision |        |
| HD/2425/010/001/DR/001 |       | 1.0      |        |