


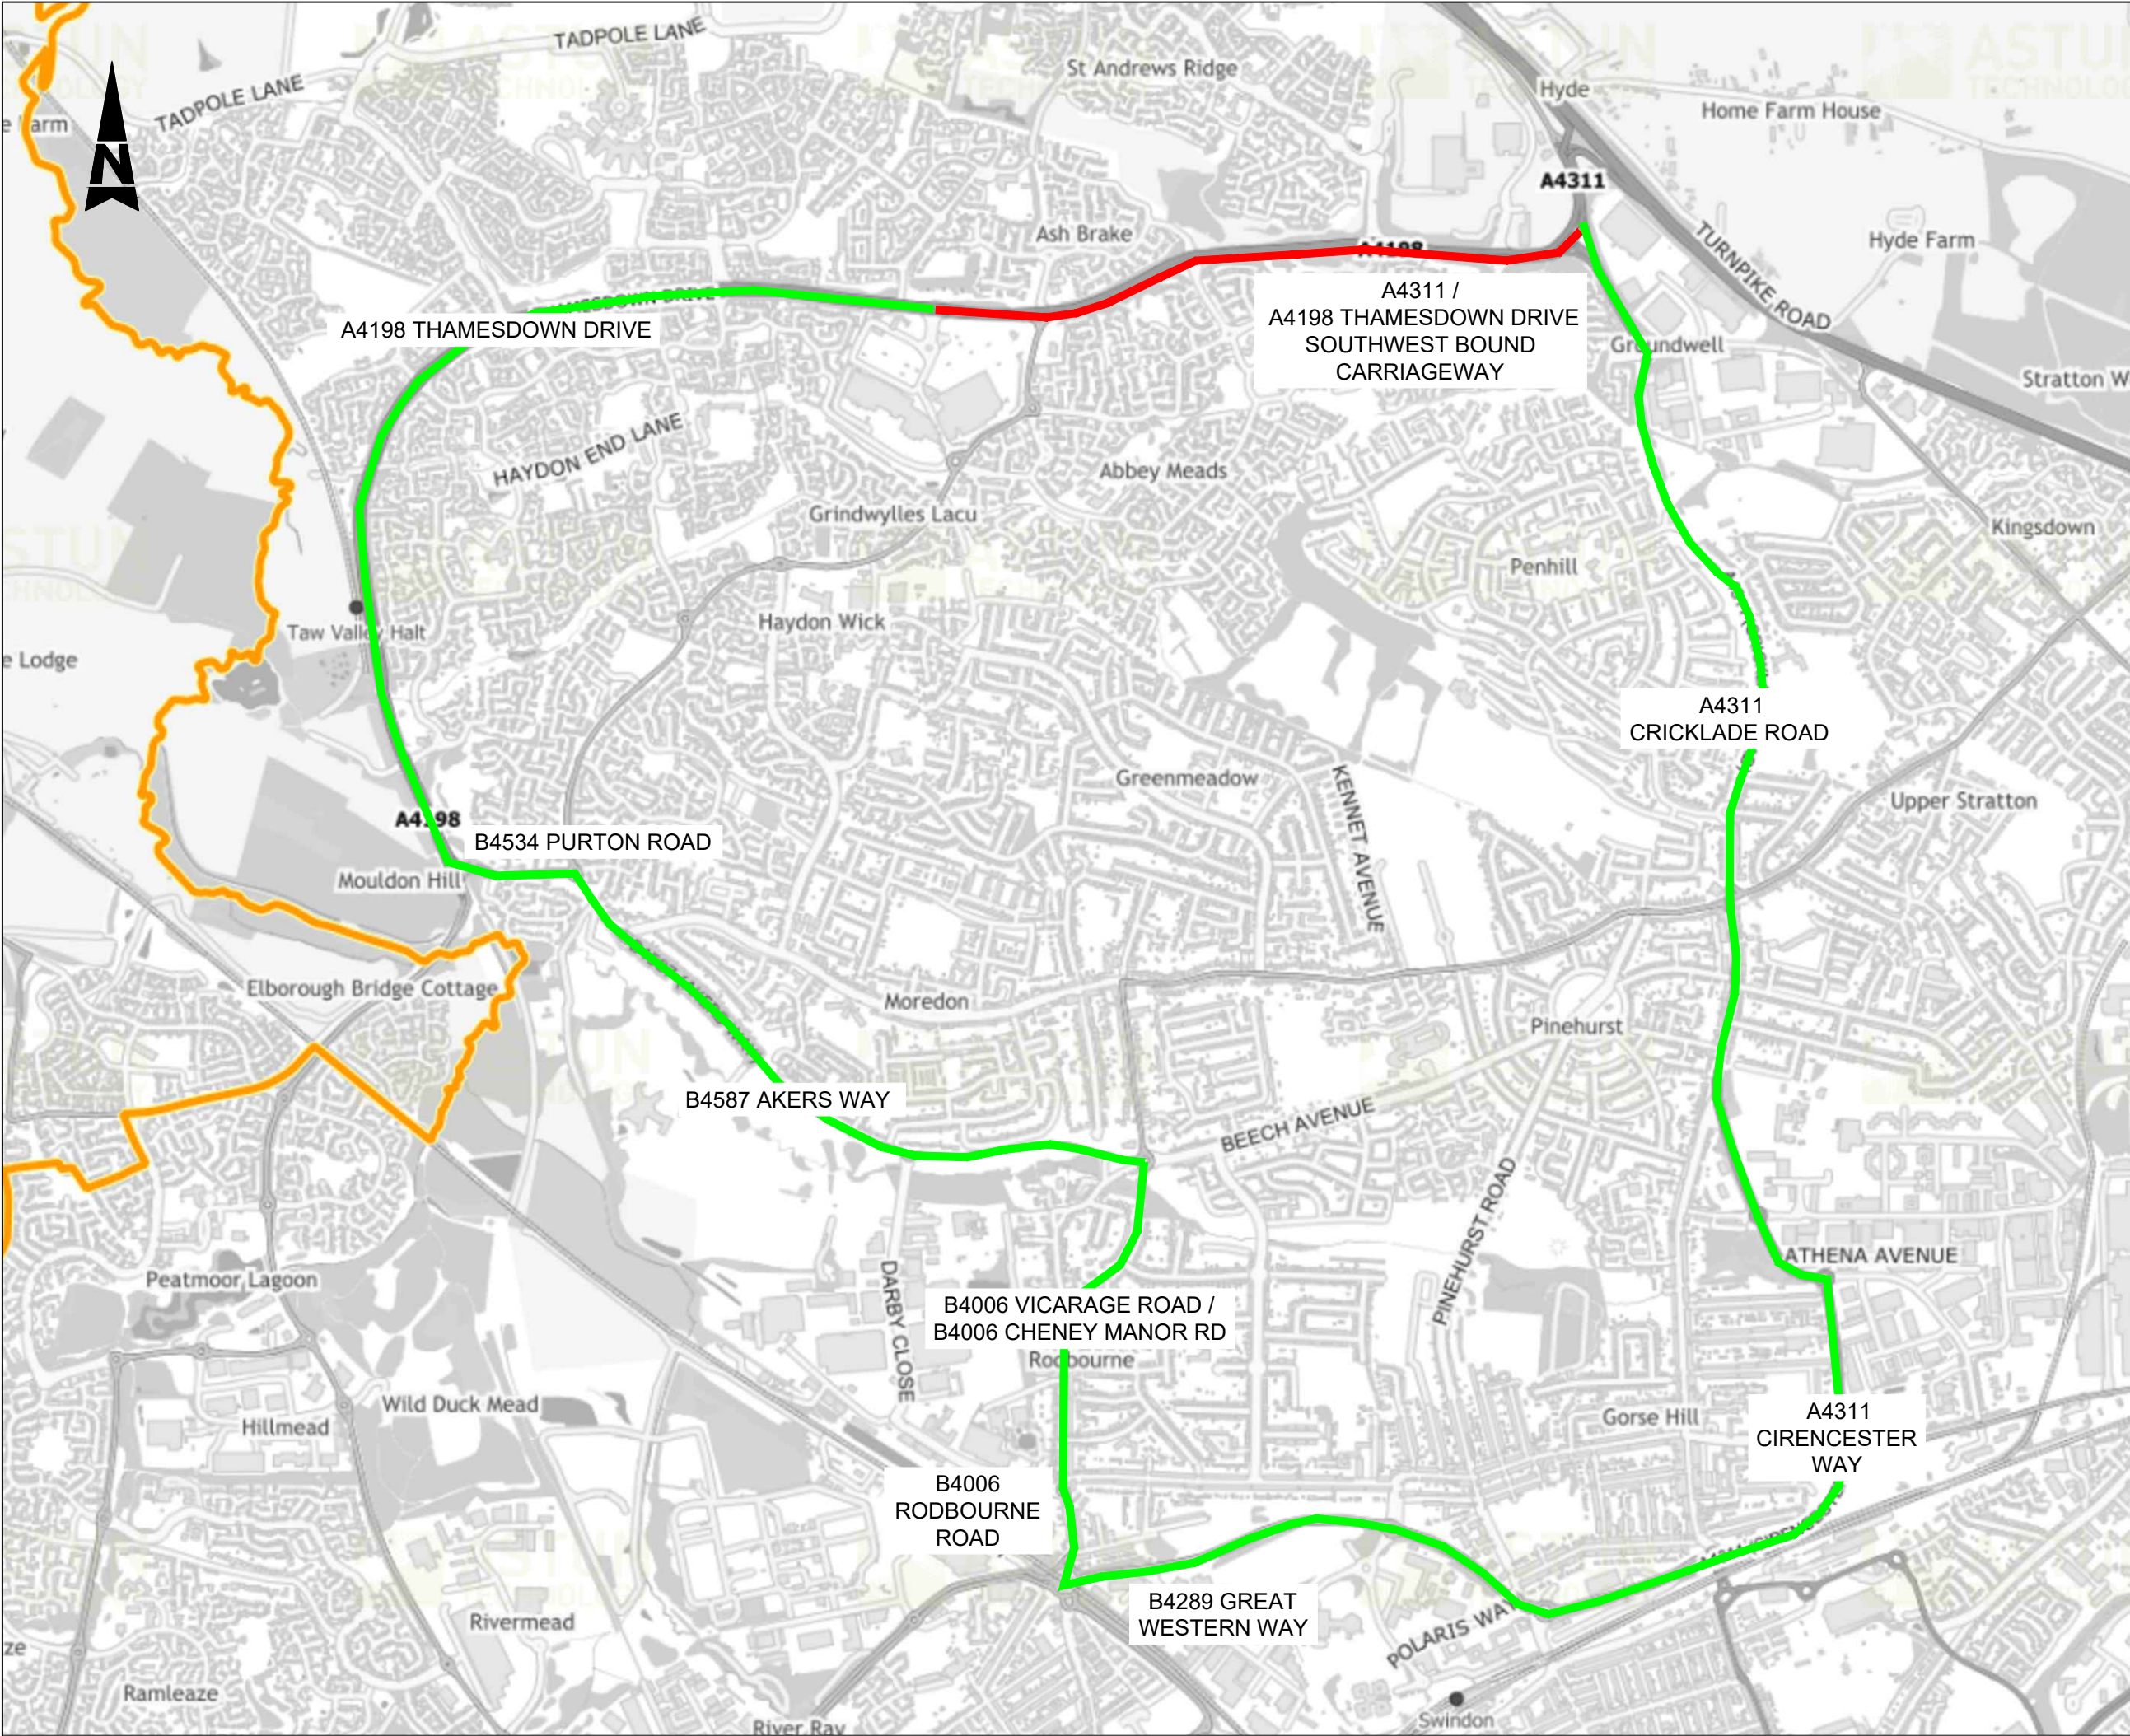

REVISIONS	
2.0	DIVERSION ROUTE AMENDMENT
1.0	FIRST ISSUE

Notes

1. Limits of works are approximate and are to be agreed on site with a Swindon BC Supervisor.

Key

- Proposed route closure
- Proposed diversion route
- Borough boundary

© Crown copyright and database rights 2024 AC0000806451

**SWINDON**
BOROUGH COUNCIL

Highways Design
Wat Tyler House West,
Beckhampton Street,
Swindon,
SN1 2JH
Telephone (01793) 445500

HIGHWAYS DESIGN

Project:

HIGHWAY MAINTENANCE 2024/2025
NETWORK NORTH FUND

Title:

A4198 THAMESDOWN DRIVE
PROPOSED DIVERSION ROUTE

Scale	Drawn	Checked	Date
N.T.S	NT	DSW	JAN 25
Drawing no. HD/2425/010/001/DR/010			Revision 2.0