



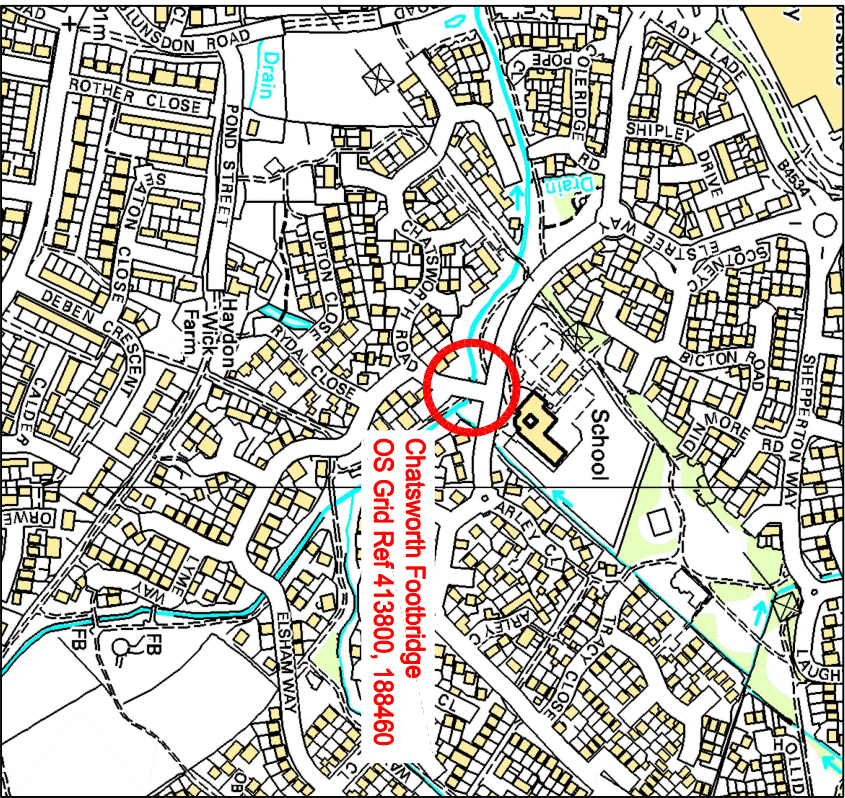

LOCATION PLAN
Not to Scale

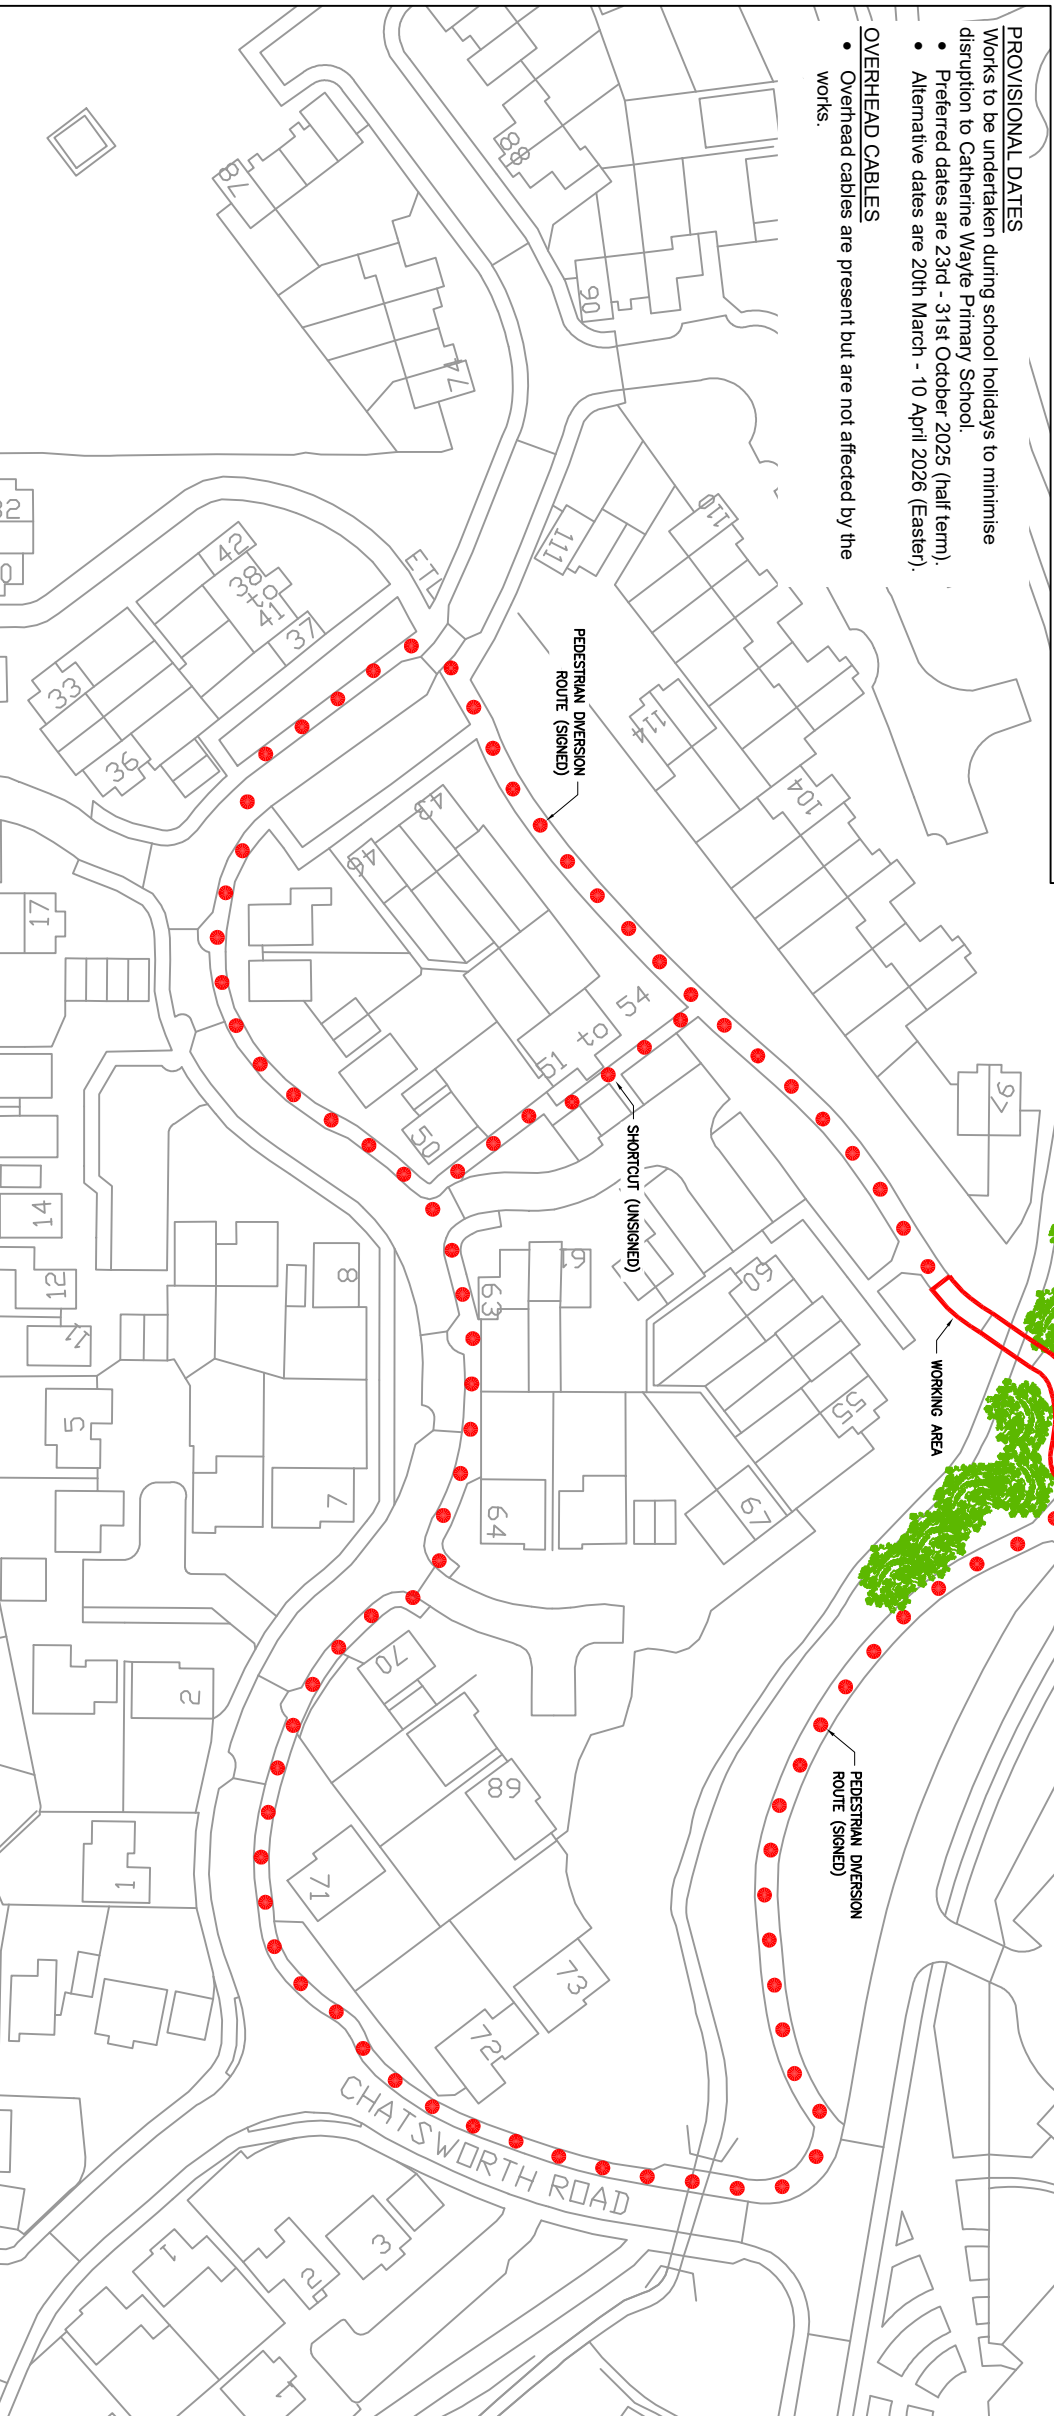

SITE EXTENTS AND WORKING AREA

1. This drawing is to be read in conjunction with all relevant contract drawings and specifications.
2. The Specification shall be read in conjunction for Highway Works.
3. All dimensions are given in millimetres unless stated otherwise.
4. All levels are in metres and relative to arbitrary datum.
5. The Contractor shall be responsible for verifying all dimensions on and ensuring that all dimensions and levels are consistent with other relevant drawings. Any discrepancies shall be reported to the Project Manager immediately.
6. The Contractor is to verify all setting out information including level relation to existing features before proceeding with any fabrication construction work. The Designer is to be notified immediately of any discrepancies in order that any adjustments can be made.
7. Any services shown on these drawings are indicative only. The exact position of existing services should be confirmed by CAT scans or holes prior to excavation.

The following information has been taken from the Pre-Construction Information and Designers Risk Assessment.

1. Working in close proximity to the public.
2. Site security / unauthorised access.
3. Working at height.
4. Working over water.
5. Unattended buried services.
6. Leptospirosis.
7. Uneven ground, slips, trips and falls.
8. Manual handling.
9. Hazardous materials, concrete.
10. Use of hand tools, whole body vibration
11. Drug paraphernalia.
12. Noise, dust, environmental hazards.

[illegible]

This map is reproduced from Ordnance Survey material with the permission of Ordnance Survey on behalf of the Controller of Her Majesty's Stationary Office. Crown copyright. Unauthorised reproduction infringes Crown copyright and may lead to prosecution or civil proceedings. Swindon Borough Council 1000242/96.



Swindon
BOROUGH COUNCIL

Board Director of Service Delivery,
Wat Tyler House,
Swindon, SN1 2JG.
Telephone (01753) 445500

HIGHWAY INFRASTRUCTURE ASSET MANAGEMENT

S1073 - Chatsworth Footbridge

Location Plan & Working Area

Sheet Size	Original Scale	Designed/Drawn	Checked	Authorised
A1	As Shown	SPW		
		Date 03/06/25	Date	Date