



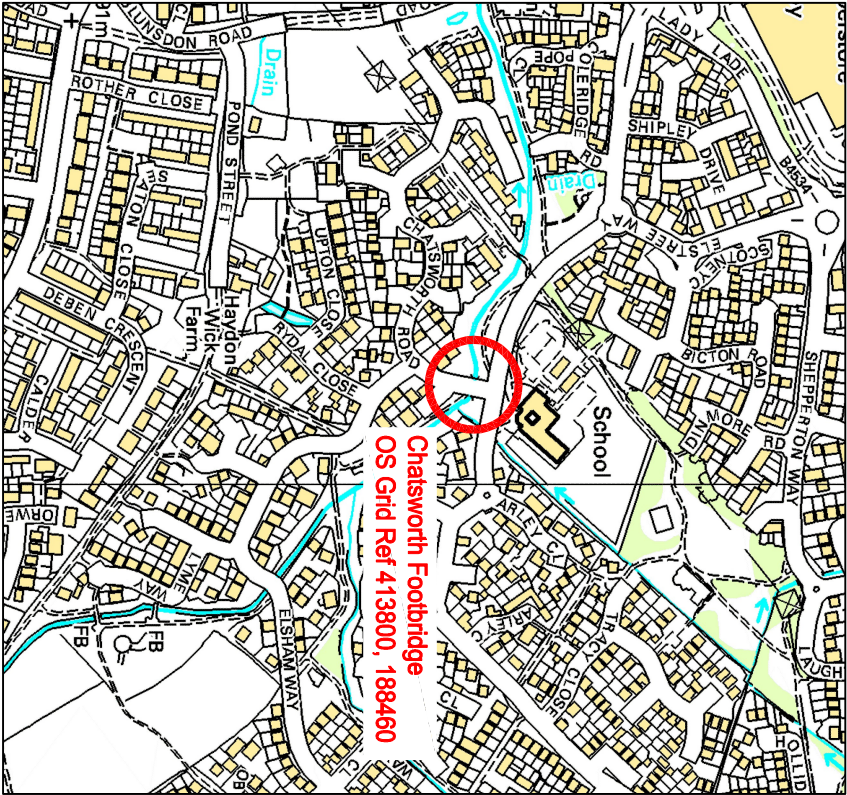

LOCATION PLAN
Not to Scale

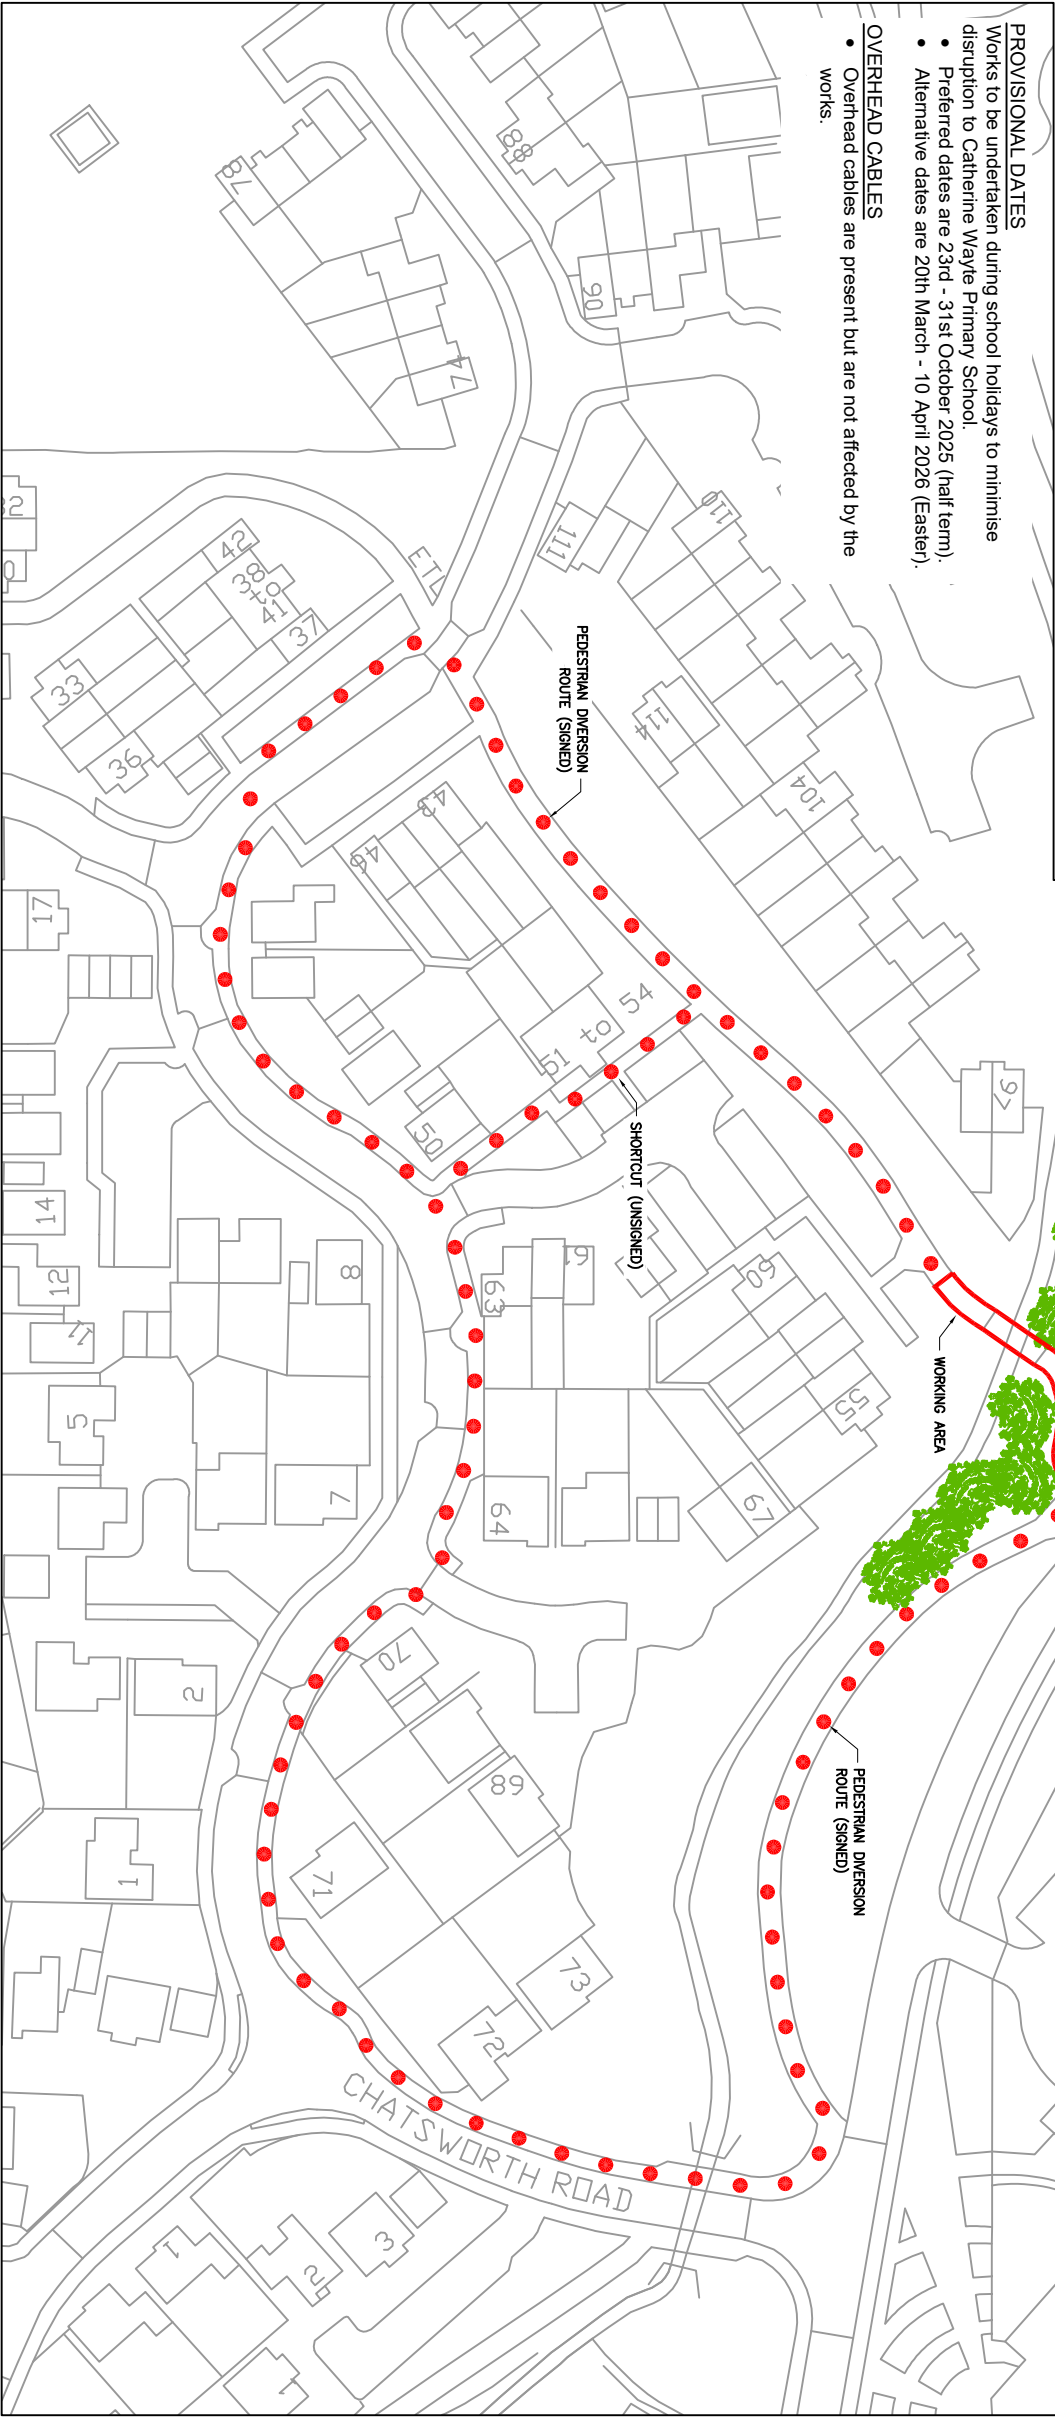

- PROVISIONAL DATES**
Works to be undertaken during school holidays to minimise disruption to Catherine Wayte Primary School.
- Preferred dates are 23rd - 31st October 2025 (half term).
 - Alternative dates are 20th March - 10 April 2026 (Easter).
- OVERHEAD CABLES**
- Overhead cables are present but are not affected by the works.

SITE EXTENTS AND WORKING AREA
1:1000 @ A3

General Notes

1. This drawing is to be read in conjunction with all relevant contract drawings and specifications.
2. The Specification shall be the Specification for Highway Works.
3. All dimensions are given in millimetres unless stated otherwise.
4. All levels are in metres and relative to arbitrary datum.
5. The Contractor shall be responsible for verifying all dimensions on site and ensuring that all dimensions and levels are consistent with other relevant drawings. Any discrepancies shall be reported to the Project Manager immediately.
6. The Contractor is to verify all setting out information including levels in relation to existing features before proceeding with any installation or construction. If any discrepancies are identified, they must be reported to the Project Manager immediately.
7. Any services shown on these drawings are indicative only. The exact position of existing services should be confirmed by CAT scans or trial holes prior to excavation.

RESIDUAL RISKS

This drawing information has been taken from the Pre-Construction Information and Designers Risk Assessment.

1. Working in close proximity to the public.
2. Site security / unauthorised access.
3. Working at height.
4. Working over water.
5. Unattended buried services.
6. Leptospirosis.
7. Uneven ground, slips, trips and falls.
8. Manual handling.
9. Hazardous materials, concrete.
10. Use of hand tools, whole body vibration.
11. Dog paraphernalia.
12. Noise, dust, environmental hazards.

This map is reproduced from Ordnance Survey material with the permission of Ordnance Survey on behalf of the Controller of Her Majesty's Stationery Office. Crown copyright. Unauthorised reproduction is illegal. Crown copyright and may lead to prosecution or civil proceedings. Swindon Borough Council 100024266.

Rev	Description	By	Date	Chk'd	Auth'd

Swindon
BOROUGH COUNCIL
Board Director of Service Delivery,
Wine Taster House,
Swindon, Wiltshire SN1 1BQ
Telephone (01753) 445500

HIGHWAY INFRASTRUCTURE
ASSET MANAGEMENT

S1073 - Chatsworth Footbridge
Location Plan & Working Area

Sheet Size	Original Scale	Designed/Drawn	Checked	Authorised
A1	As Shown	SPW		