


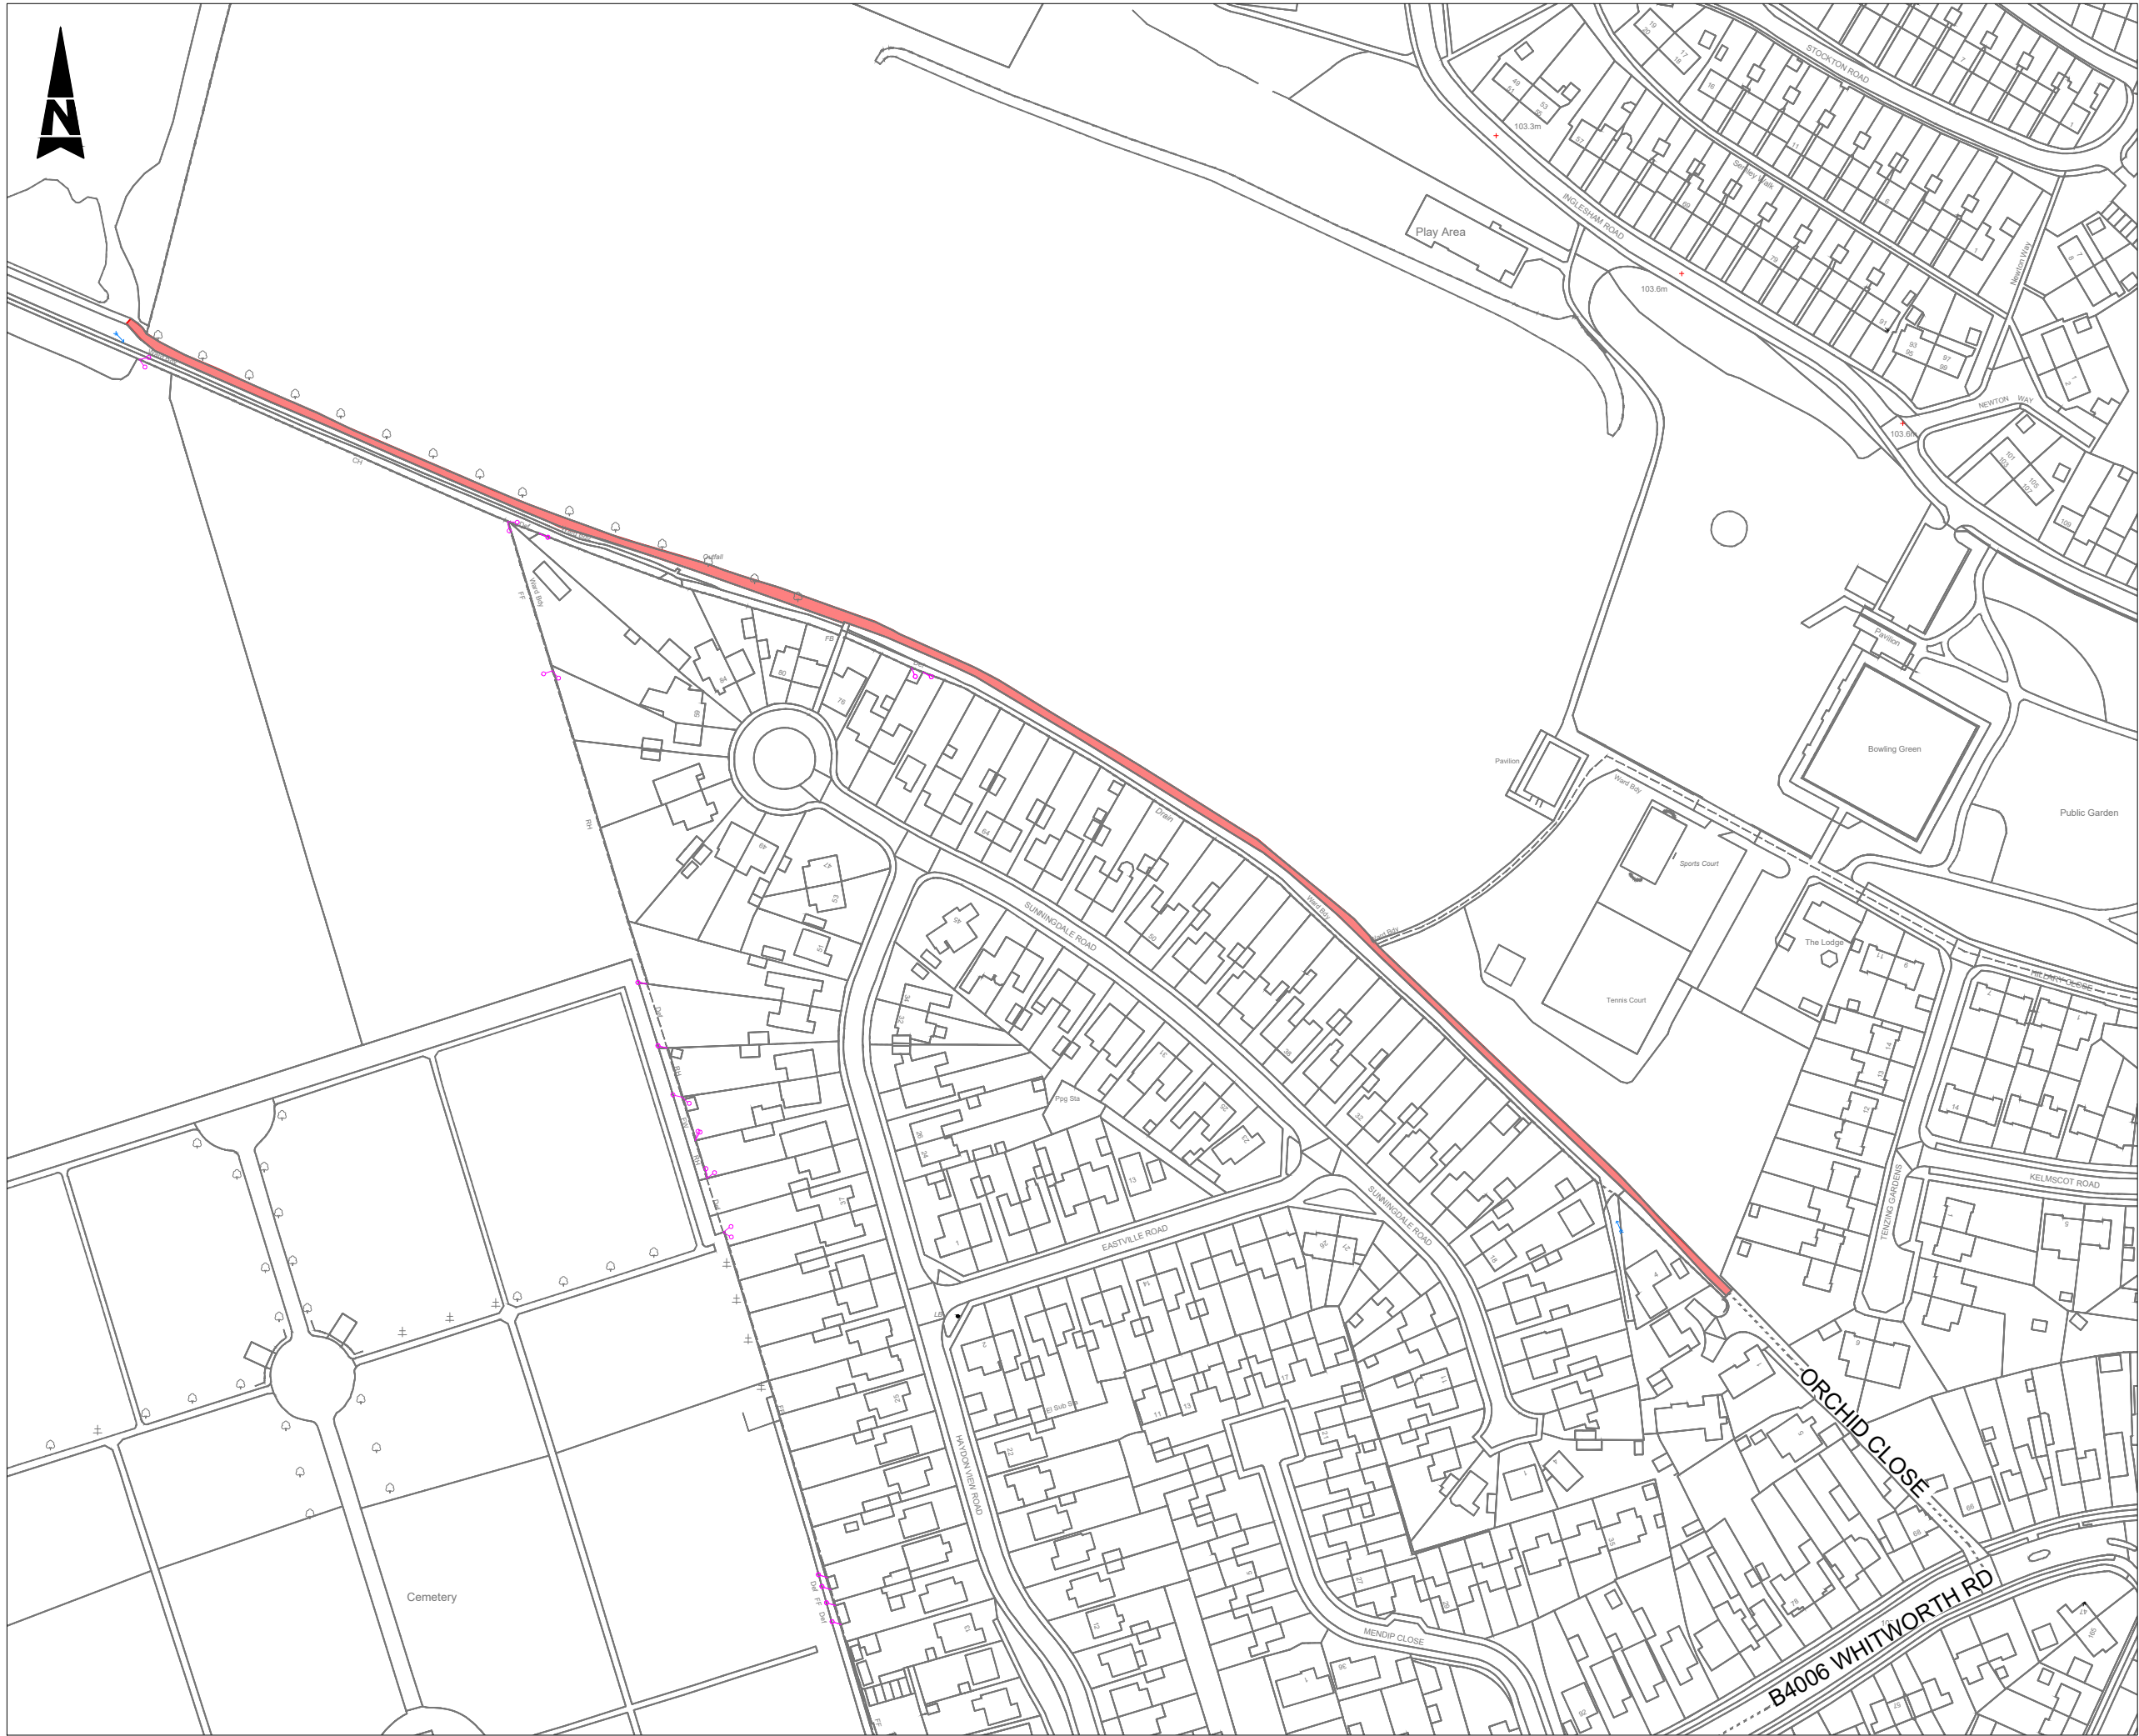

REVISIONS	
1.0	FIRST ISSUE

Notes

- Limits of works are approximate and are to be agreed on site with a Swindon BC Supervisor.

Key

Site extents

This map is reproduced from Ordnance Survey material with the permission of Ordnance Survey on behalf of the Controller of Her Majesty's Stationery Office © Crown copyright. Unauthorised reproduction infringes Crown copyright and may lead to prosecution or civil proceedings. Swindon Borough Council 100024296 (2023).



Highways Design
Wat Tyler House West,
Beckhampton Street,
Swindon,
SN1 2JH
Telephone (01793) 445500

HIGHWAYS DESIGN

Project:
**MAJOR MAINTENANCE 2023/2024
FOOTWAYS RECONSTRUCTION**

Title:
**ORCHID CLOSE CYCLETRACK
SITE EXTENTS**

Scale	Drawn	Checked	Date
N.T.S	NT	DSW	OCT 23
Drawing no.		Revision	
HD/2324/010/001/DR/001		1.0	